



Burnett Consulting Engineers Ltd  
The Steading, Balmuir, Tealing  
Dundee, DD4 0QY  
01382 380629 info@b-ce.co.uk

project  
ALTERATIONS & EXTENSION  
STRATHGROY FARMHOUSE  
KILLIECRANKIE  
  
Mr & Mrs P Fleming


drawing  
  
ACCESS TRACK SPECIFICATIONS

purpose  
  
drawn SB checked SB sheet size A4 date OCT 23


drawing number BCE 436 / TR / 01 rev scales

## ACCESS TRACK SPECIFICATION:


ROLL FORMATION  
PACK SOFT SPOTS WITH 50-100mm CRUSHER RUN  
VIBRATED IN THEN LAY 300mm TYPE 1 LAID &  
COMPACTED IN 2 LAYERS, FINISHED WITH  
QUARRY DUST TOP DRESSING WITH CROSS FALL TO EAST

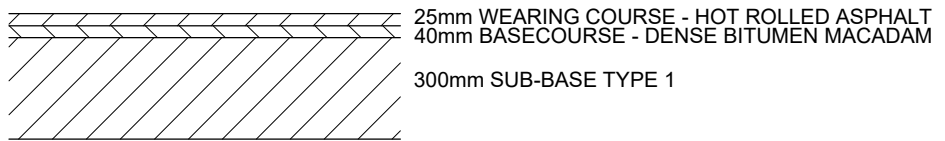

## JUNCTION CONSTRUCTION

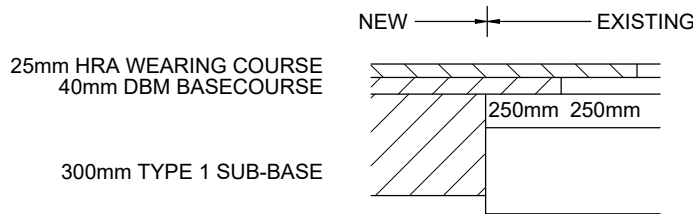

## TIE-IN DETAILS - NEW TO EXISTING STEPPED LAYER CONSTRUCTION

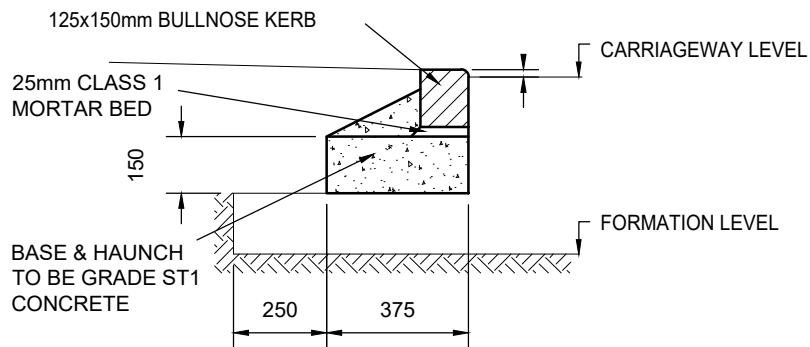

**BULLNOSE KERB DETAIL (BK)**  
SCALE 1:20

