

# Proposed Access Track Strathgroy Farmhouse


## Tree Protection Plan

SCALE : 1 : 2000 @ A4 DATE : 16/10/2023



MAP FILENAME :  
Strathgroy TPP

Prepared by Tay Ecology Ltd  
Email: info@tayecology.co.uk  
Web: www.tayecology.co.uk

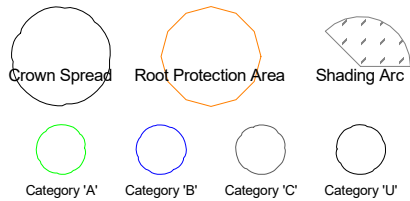

### Arboricultural Methodology

T1, 2, 3, 4, 5, 6, 7, 8, 10,  
11, 12, 13, 14, 15, 16, 17,  
18, 19, 23, 24, 25, 26


Arboricultural Methodology must utilise  
non-mechanical excavation  
OR a no-dig surface methodology  
such as a 3D Cellular Confinement System

Protective Fencing in accordance with  
BS5837 is required to protected retained  
tree roots with a Construction Exclusion Zone  
CEZ in place beyond the fenced area

### Trees to be Removed

27, 28, 28, 30,  
31, 32, 33, 34

Replacement planting at minimum ratio of  
3 trees planted for every 1 tree felled  
requires minimum 24 trees to be planted.

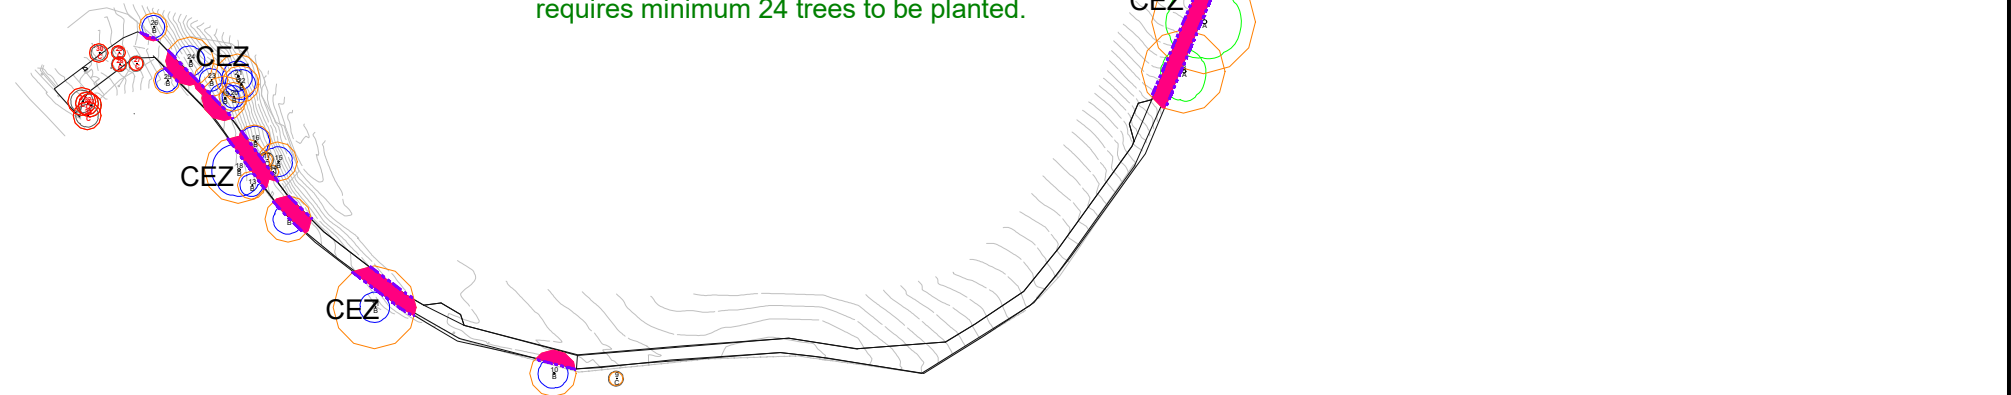

### Key

- Arboricultural Methodology
- Protective Fencing
- Trees to be Removed