
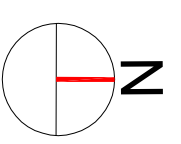


- NOTES:**
- This drawing is copyright from the drawing
 - To be read in conjunction with other drawings
 - All discrepancies on drawing to be reported to the Architect
 - Do not modify the drawing
 - All dimensions to be checked on site

KEY PLAN

KEY

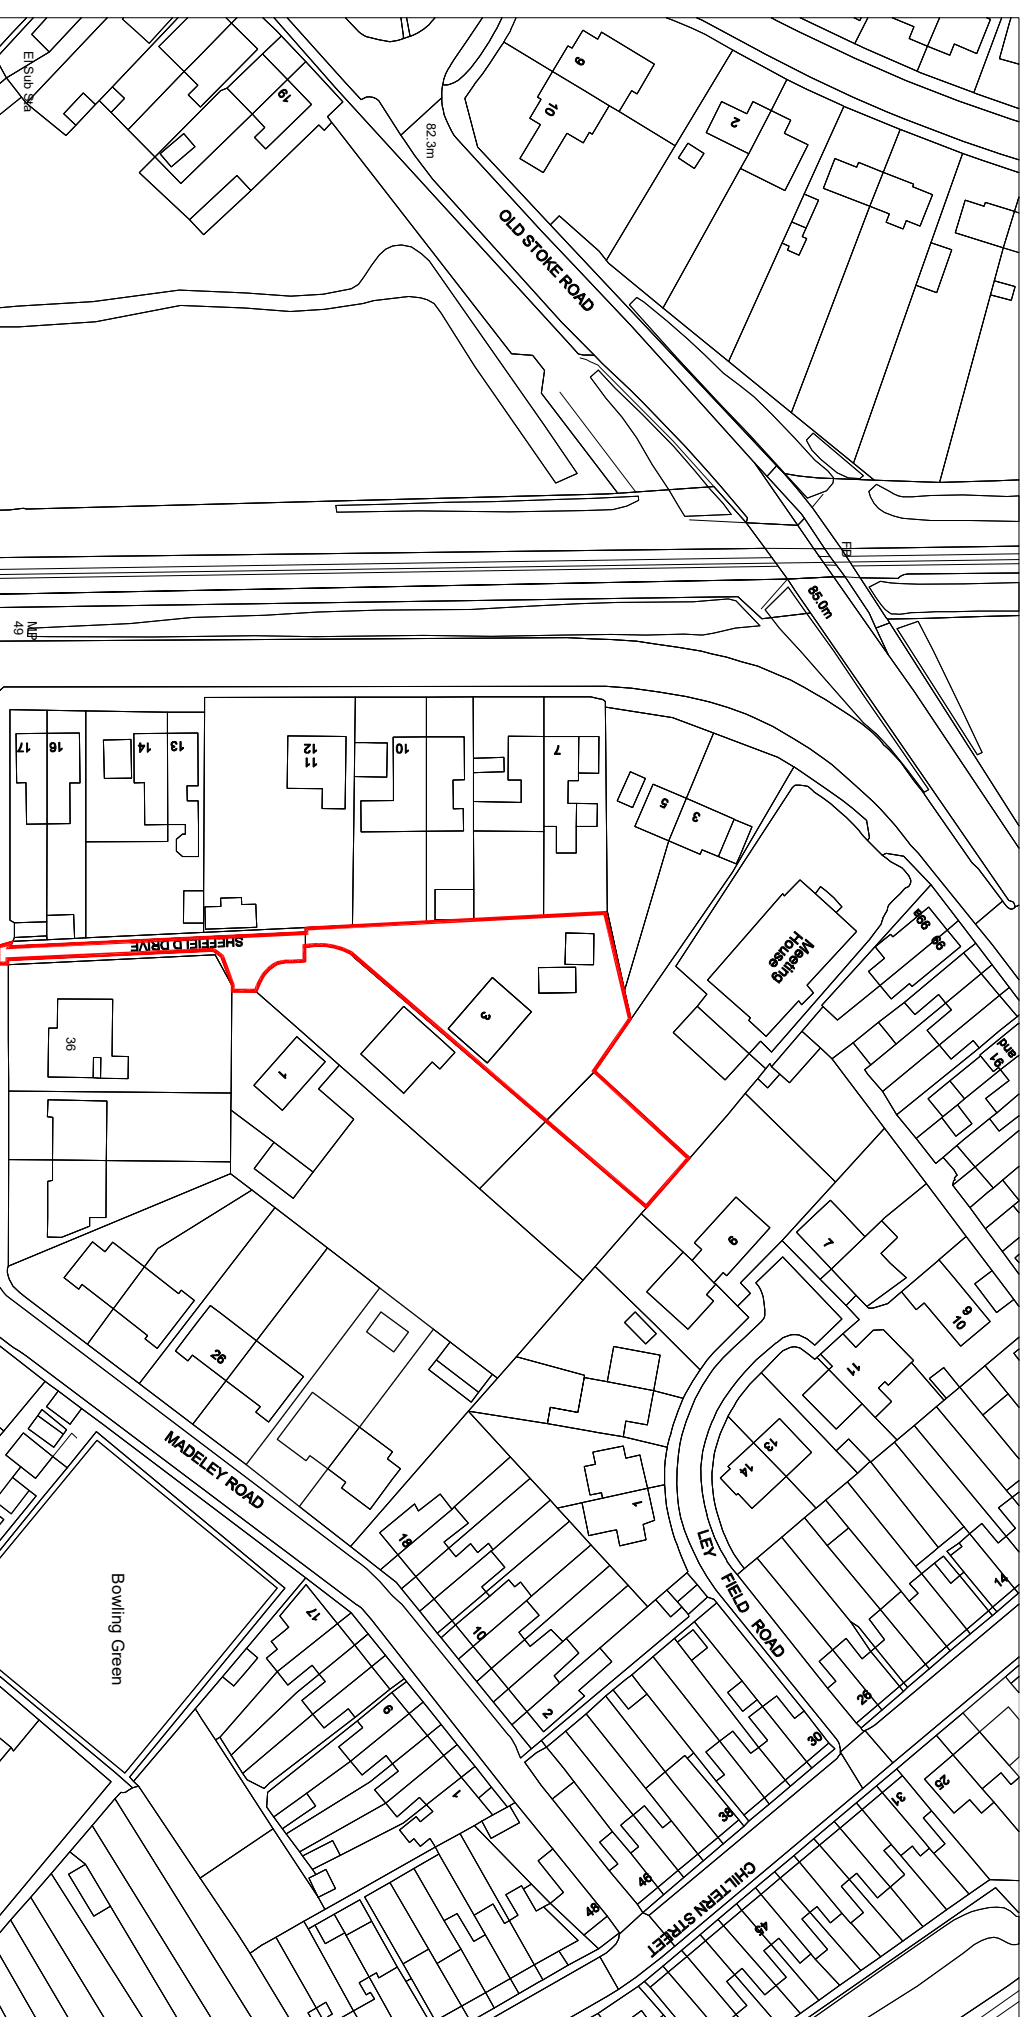

REV	DATE	NOTE	DRAWN	CHECKED
P01	NOV 23	AMENDED TO INCLUDE DRIVE & ADDITIONAL GARDEN	SH	SHDS
P00	OCT 23	INITIAL ISSUE	SH	SHDS

SH
Design Studio

PROJECT
3 Sheffield Drive
Aylesbury

DRAWING TITLE
SITE LOCATION PLAN

DRAWING NO. **SHDS-3SD-PP-004**

CLIENT **Mr & Mrs D McQueen**

PURPOSE **PLANNING**

SCALE 1:1250

DATE OCT 23

REVISION P01