


SOUTH WEST PROPOSED ELEVATION

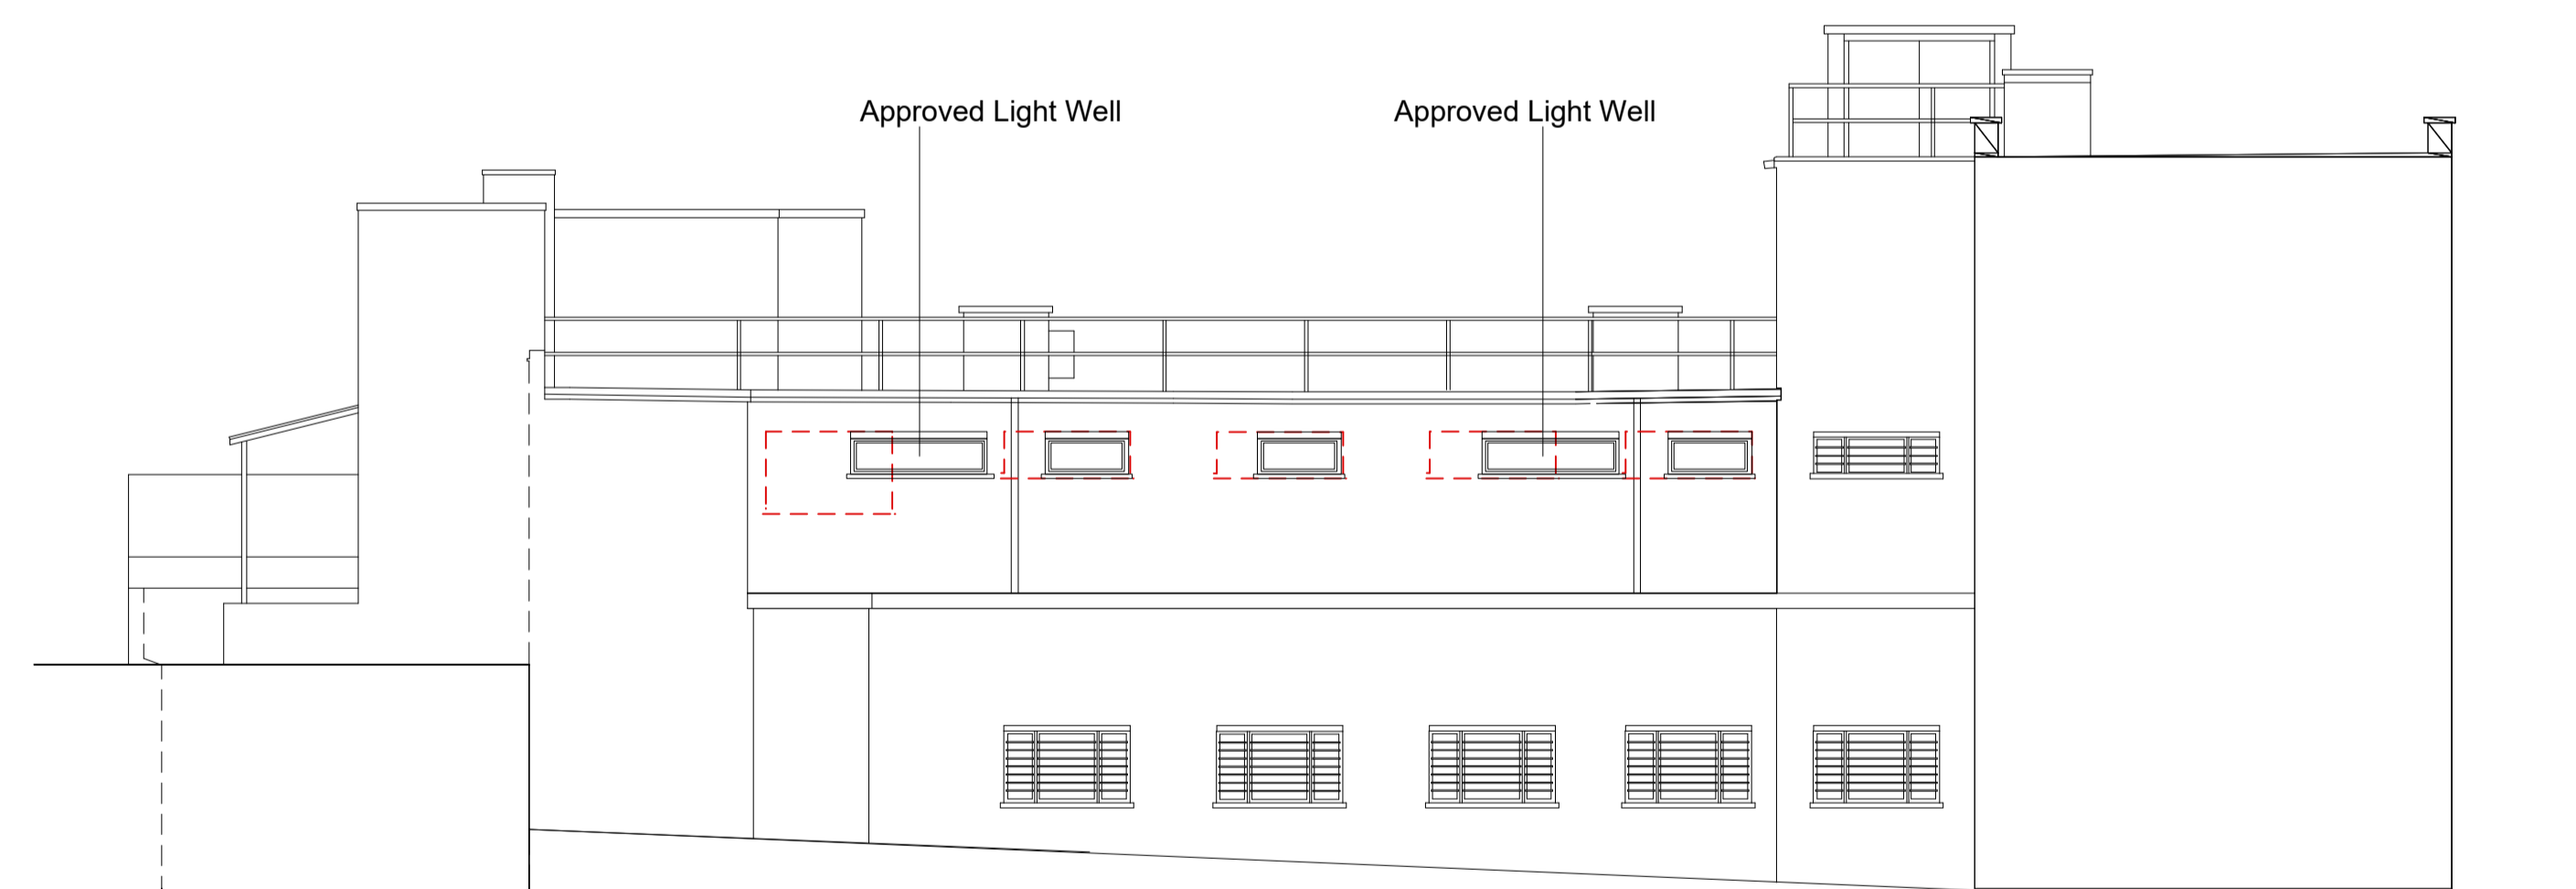

SOUTH WEST PREVIOUSLY APPROVED ELEVATION

PLANNING STAGE  
RIBA STAGE 3

All dimensions to be verified on site by contractors. Any discrepancies to be verified with the designer. No scaled dimensions to be used only figured dimensions. Copyright of HSD. Contractors to work to CDM 2015 if applicable.

<b>HSD</b>		ARB RIBA	
Project: MARKET HILL		Title: EXISTING/ PROPOSED ELEVATION	
SCALE	DRAWN:	REVISION	DATE
1:50 SCALE @ A1	H S SURI		
	PG NO:		
	ELE 01		