



Pre Existing 3D 1

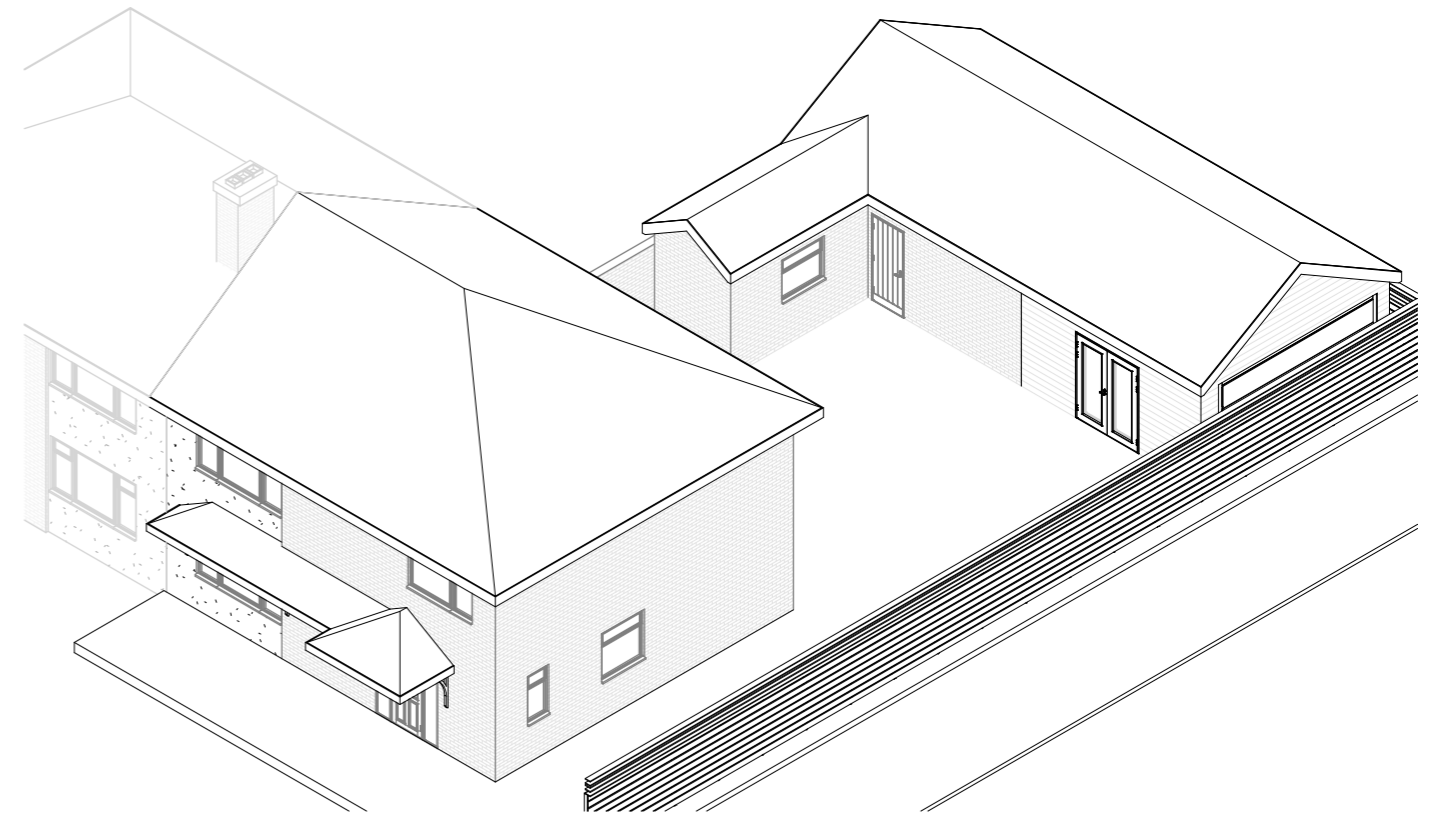

Existing 3D 1

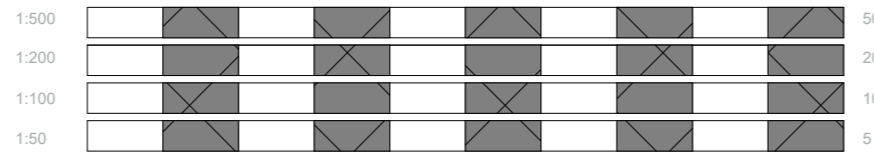

All measurement to be checked on site prior to any commenent

Parkers Design Limited - The Studio @ 90, PO9 2PR

www.pexd.co.uk - info@parkersdesign.com - 07776 008822

PROJECT	35 Kelsey Avenue PO10 8NG		CLIENT	Merrimen	
SHEET	3D 1		Date	Issue Date	Scale (@ A3)
			Drawn by	SW	DRAWING NUMBER
			Checked by	SR	P 6
					REV