


Pre Existing Ground Floor



Existing Ground Floor

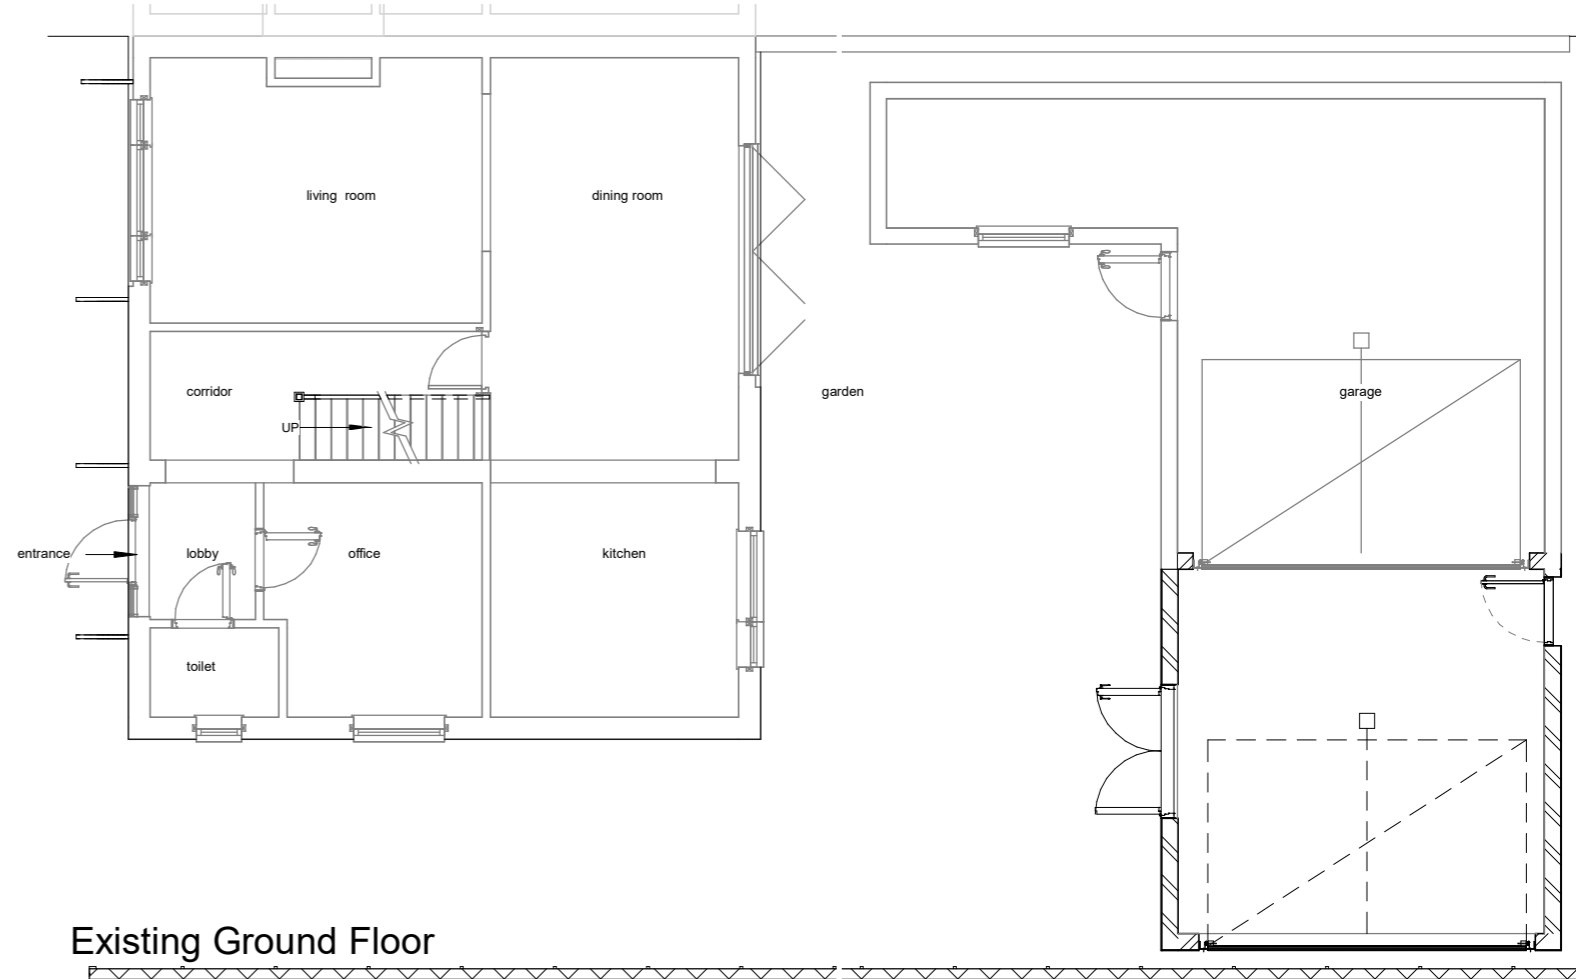

1:500		50
1:200		20
1:100		10
1:50		5

All measurement to be checked on site prior to any comment

Parkers Design Limited - The Studio @ 90, PO9 2PR

www.pexd.co.uk - info@parkersdesign.com - 07776 008822

PROJECT	35 Kelsey Avenue PO10 8NG		CLIENT	Merrimen	
SHEET	Ground Floor		Date	Issue Date	Scale (@ A3) 1 : 100
			Drawn by	SW	DRAWING NUMBER
			Checked by	SR	P 1
					REV