
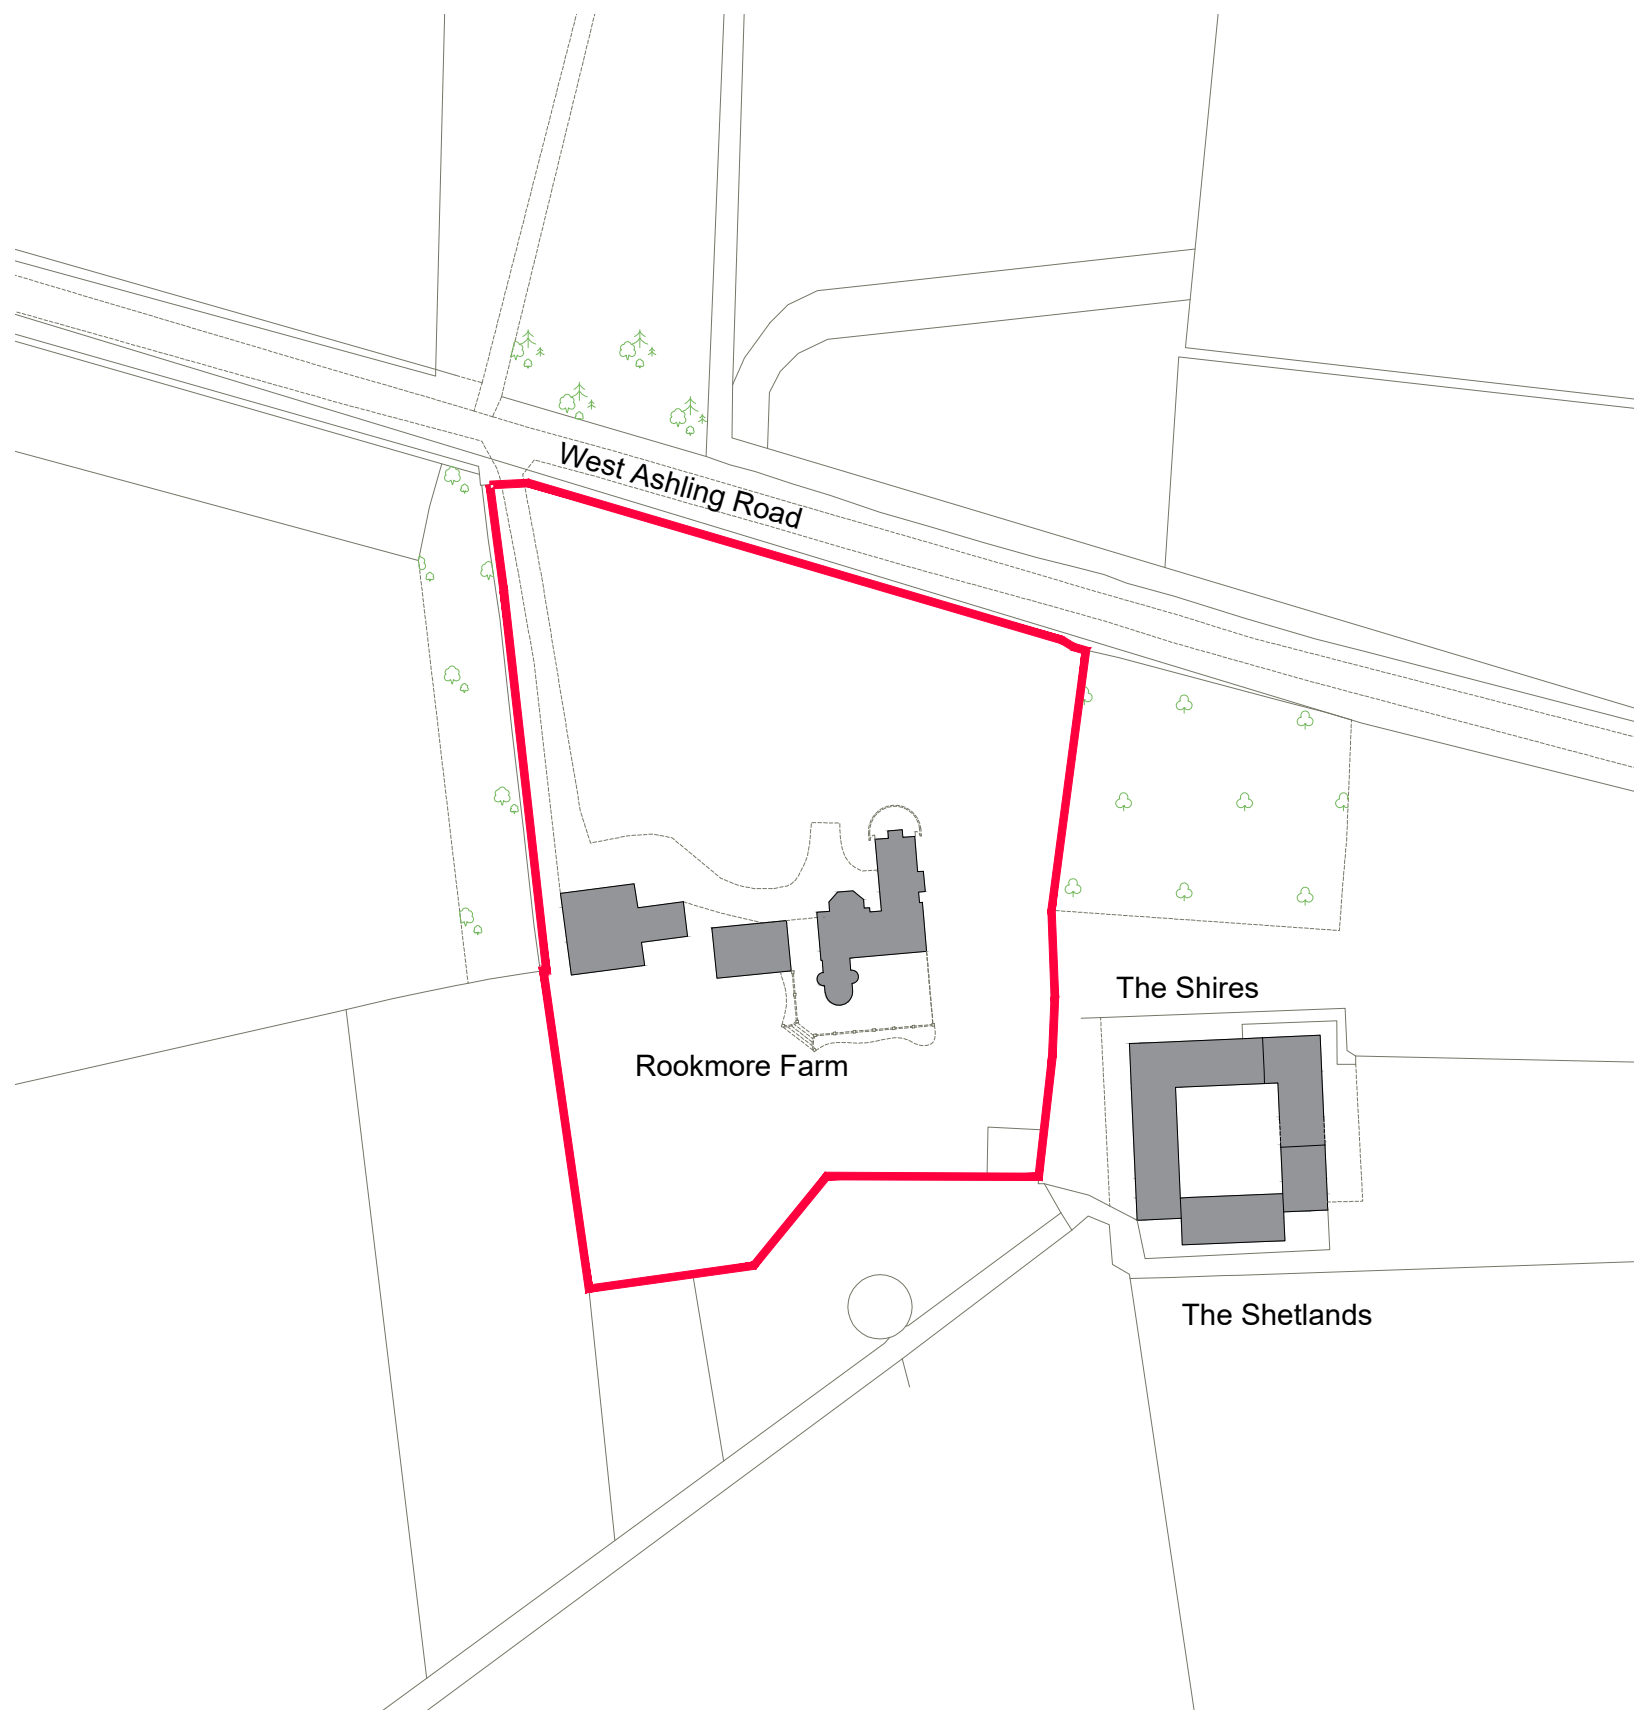



19/18  
 - This drawing is the copyright of HNW Architects Ltd Registered No. 3589904  
 - All dimensions must be verified on site prior to construction.  
 - Do not scale this drawing except for Planning Application purposes.  
 - Ordnance Survey Licence No. 10000200  
 - Only PDF issues of this drawing are controlled. All other formats of this drawing (e.g. .dwg Autocad or .rvt Revit files) are un-controlled and are used at your own risk.  
 - This drawing must not be copied, transmitted or passed to a third party, without written consent.

Rev	Amendments	by	chkd	Date

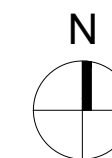

KEY:

 Existing building

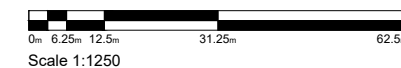

Project  
 Rookmore Farm Extension

Drawn By: BR Checked By: KW HNW Project No.: 19018 Date Created: MAY 2019

Scale  
 A3- 1:1250

Drawing Title  
 Site Location Plan

Drawing Status: PLANNING Revision: P01

Drawing Number  
 19018-HNW-ZZ-ZZ-DR-A-1000

61 North Street, Chichester, West Sussex, PO19 1NB

