




Note
 This drawing is protected by copyright and must not be copied or reproduced without the written consent of Graham Simpkin Planning. All dimensions and sizes to be checked on site. North points are indicative. ©

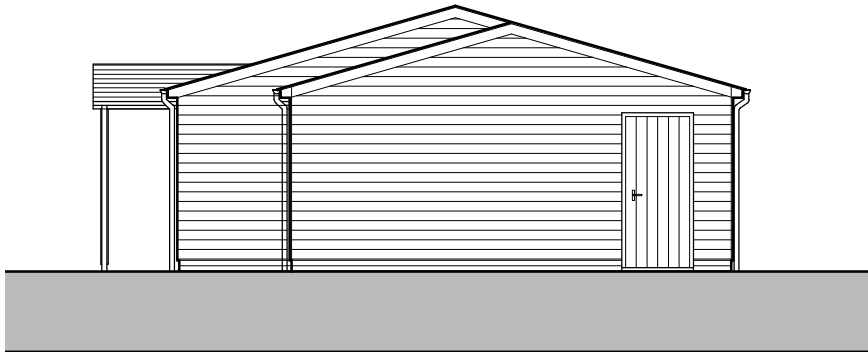


Proposed Front (East) Elevation
 1:100

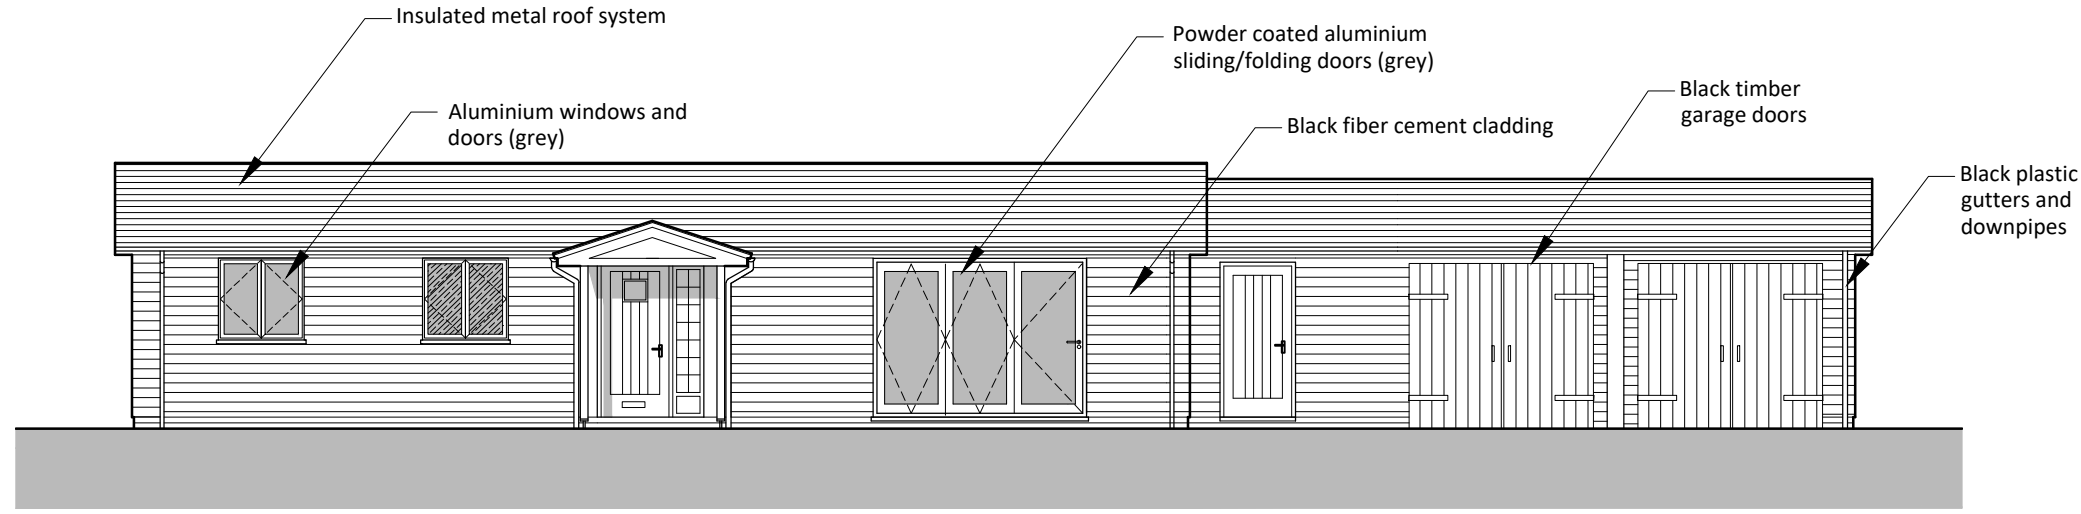

Proposed Side (South) Elevation
 1:100

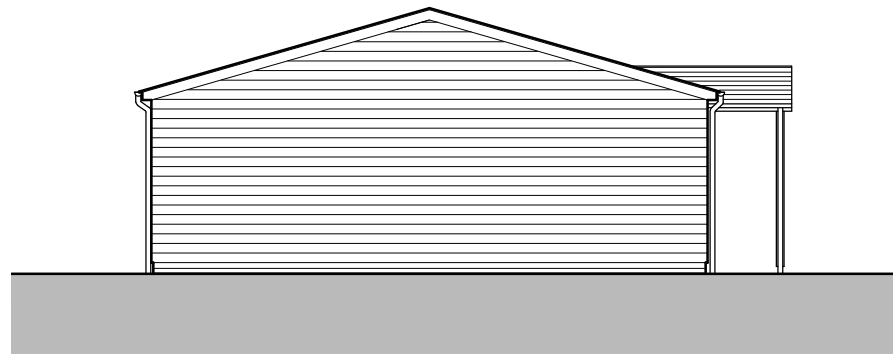

Proposed Rear (West) Elevation
 1:100

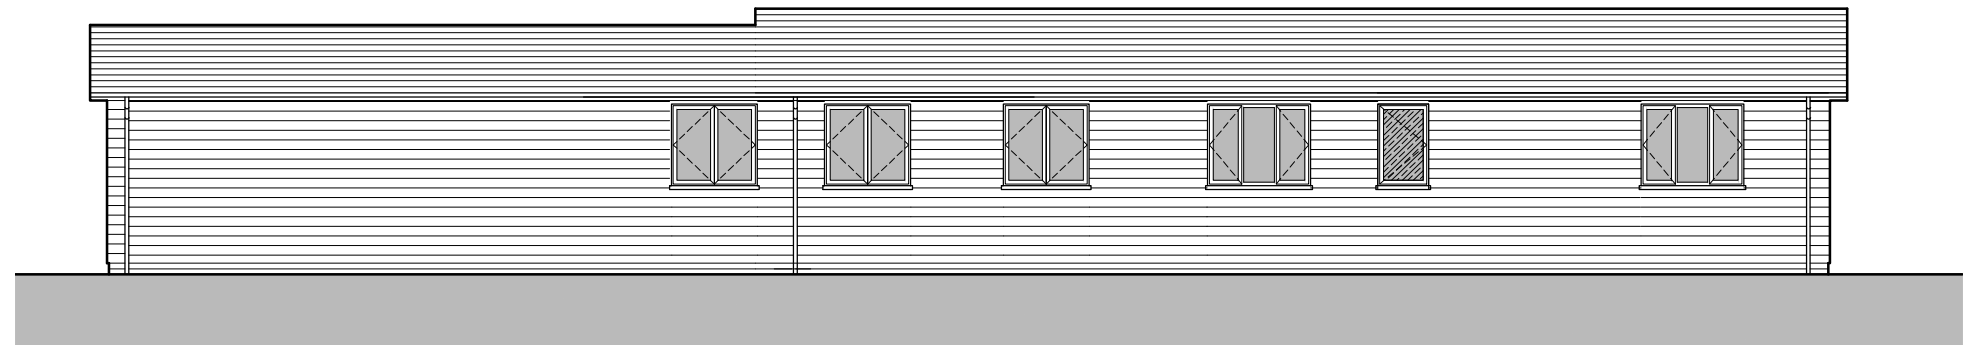

Proposed Side (North) Elevation
 1:100



2 The Parade, Ash Road, Hartley
 Longfield, Kent DA3 8BG

Tel: 01474 703705
 www.grahamsimpkinplanning.co.uk
 Email: webmail@grahamsimpkinplanning.co.uk

Project Title Harlands, Highcross Road, Southfleet DA13 9PH		Job No 3971
Drawing Title Proposed Elevations	Drawing No 06	Revision
Date 23.10.2023	Drawn by MS	Checked by SC
Scale 1:100 @ A3	Note	

