

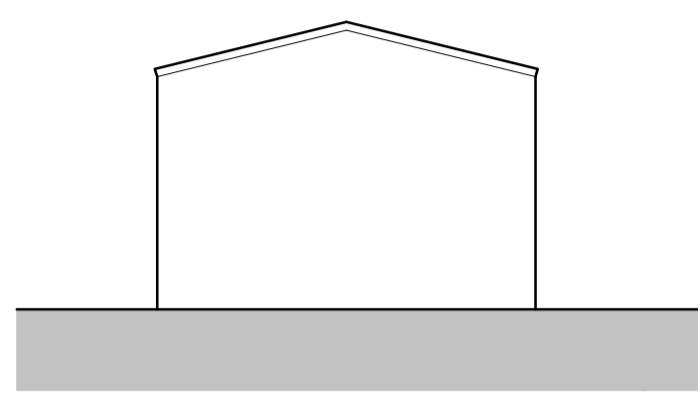
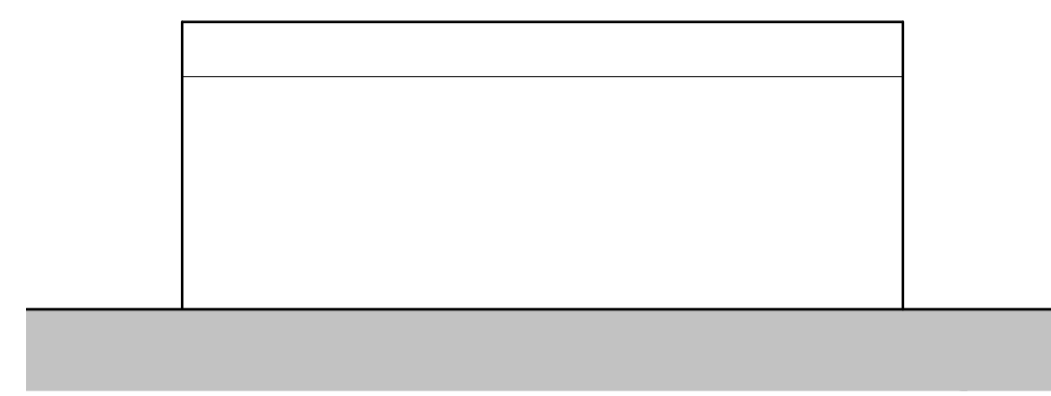
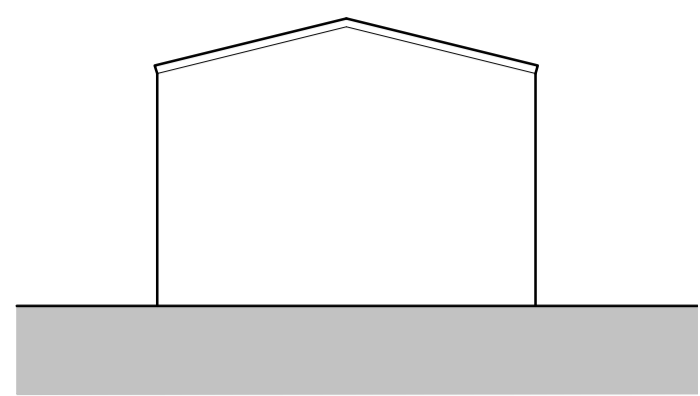
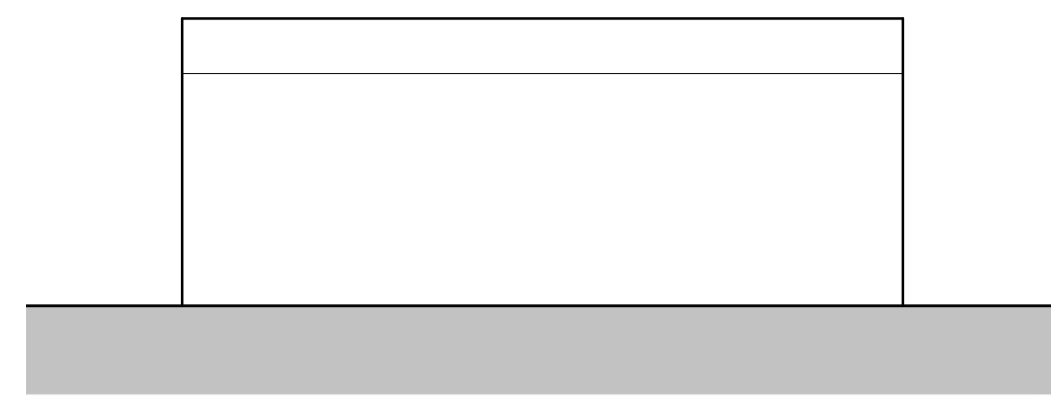
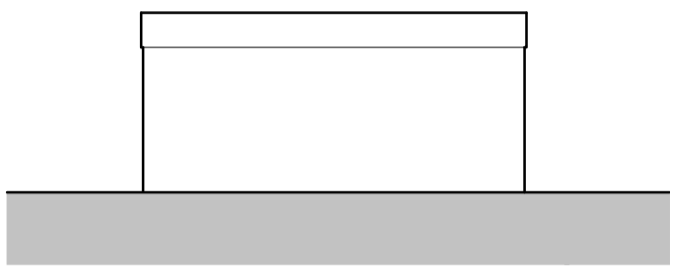
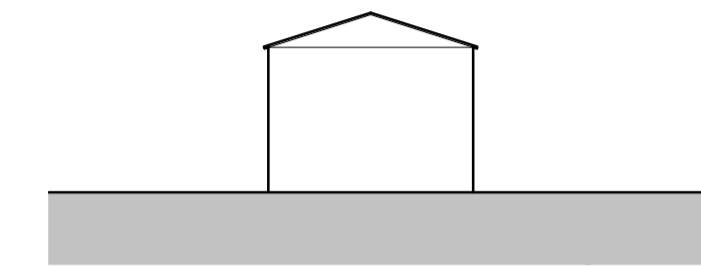






Existing Outbuilding 01 Elevations
 1:100

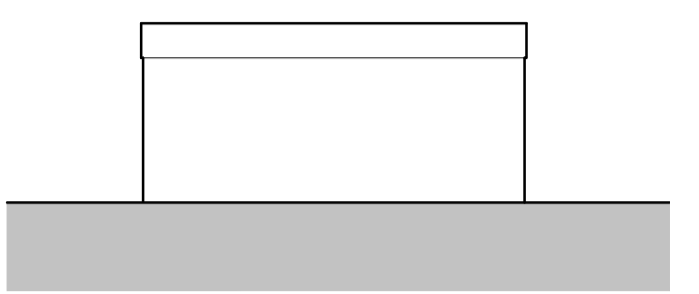





Existing Barn 02 Elevations
 1:100

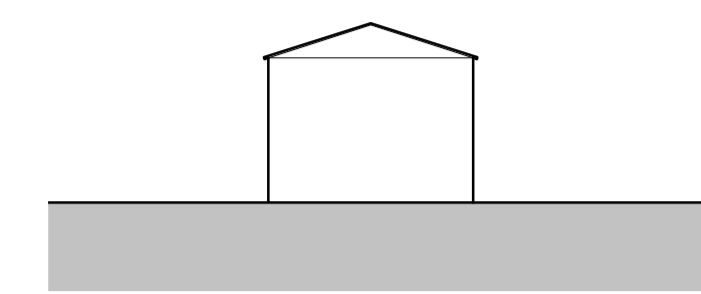





Existing Garage 03 Elevations
 1:100

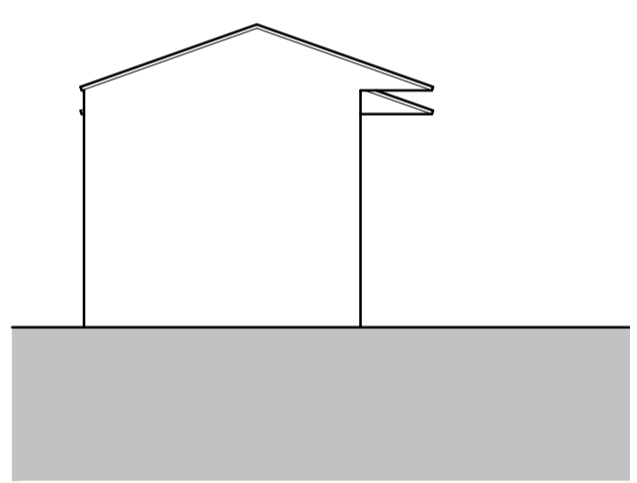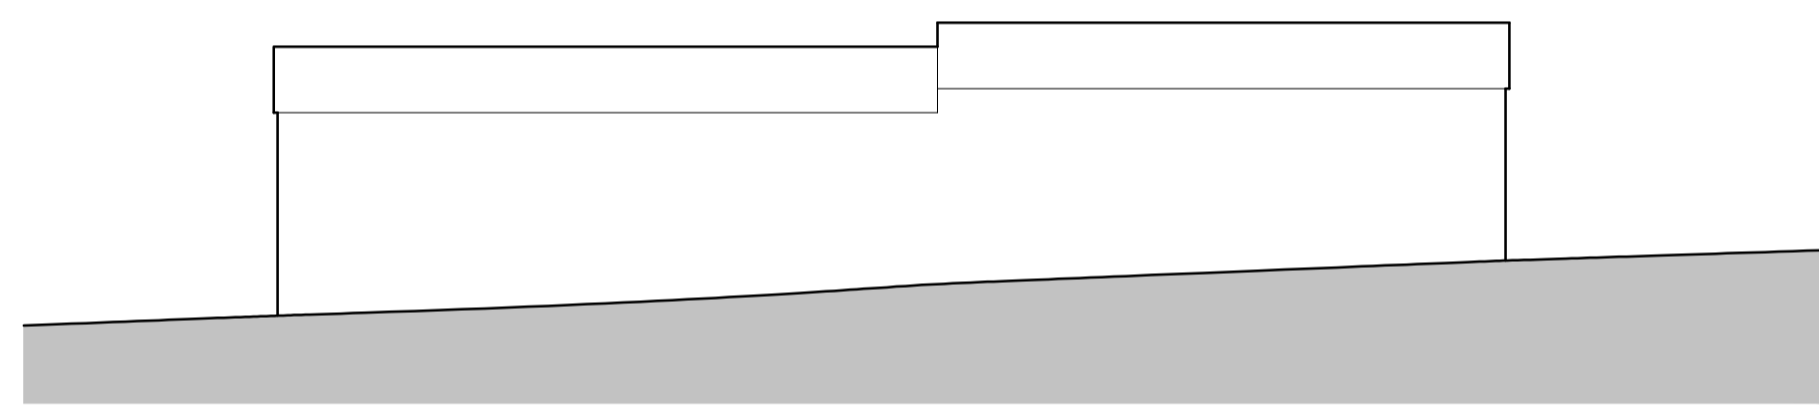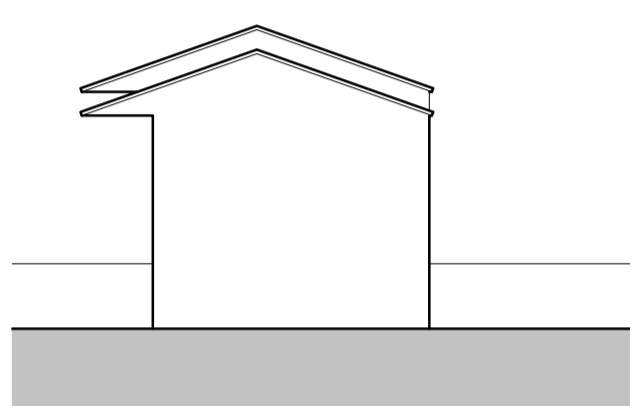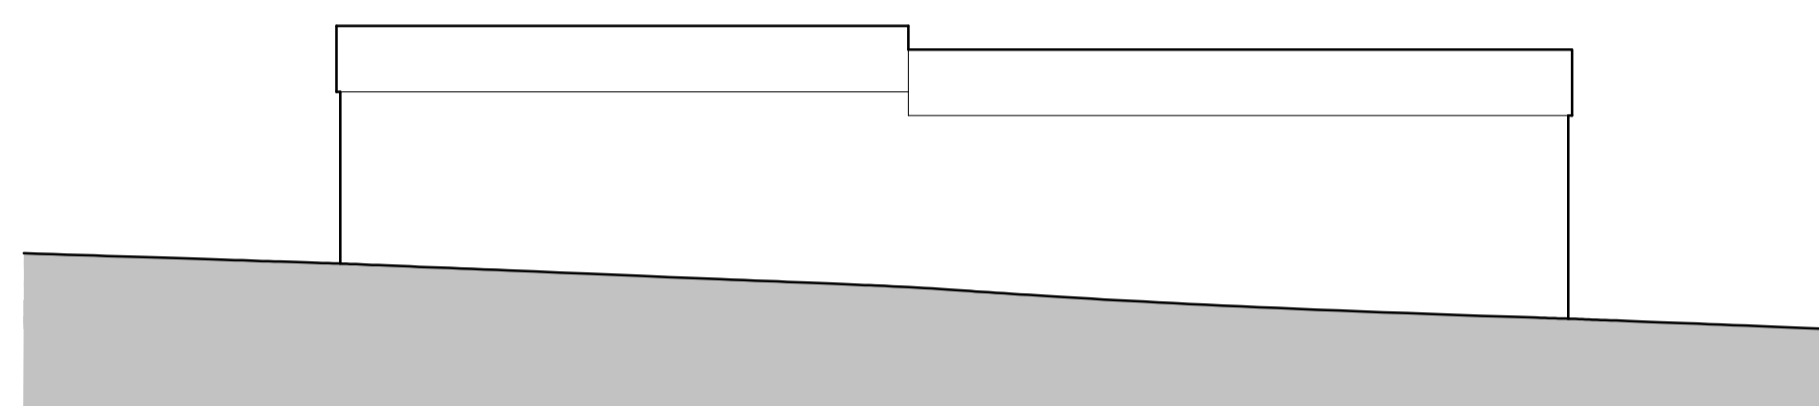





Existing Stables 04 & 05 Elevations
 1:100

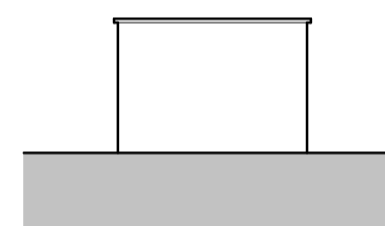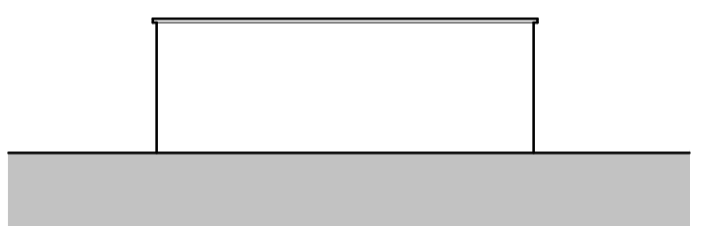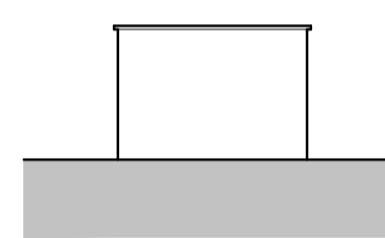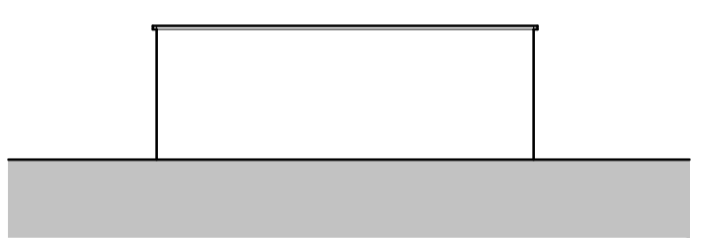





Existing Chicken Coop 06 Elevations
 1:100

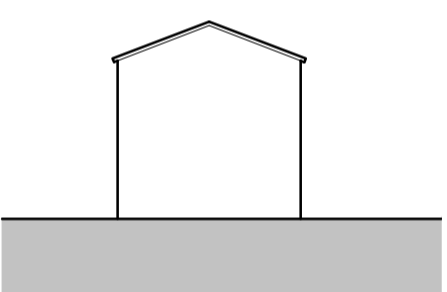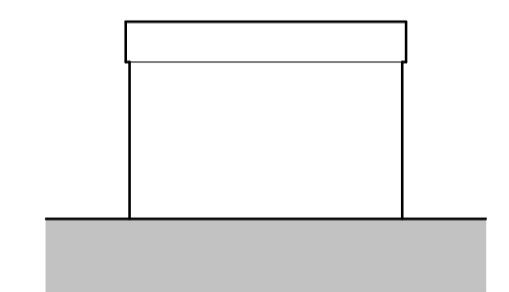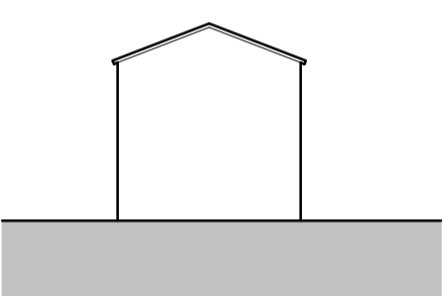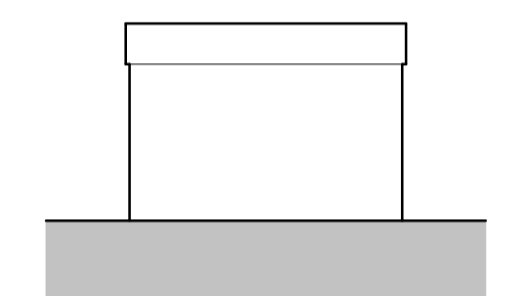





Existing Shed 07 Elevations
 1:100

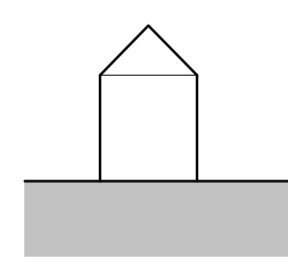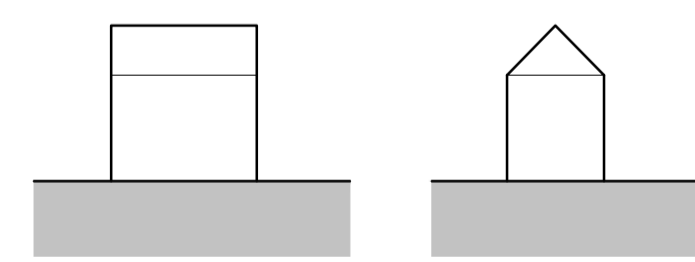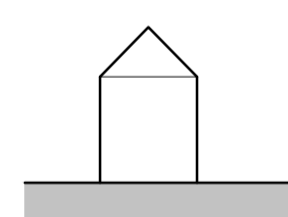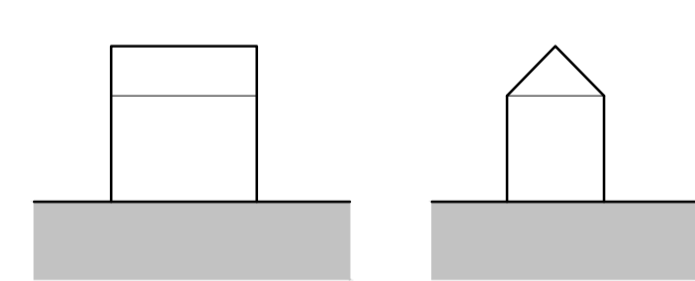





Greenhouse Elevations
 1:100

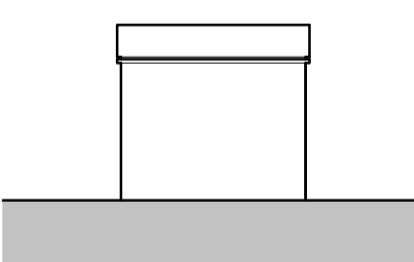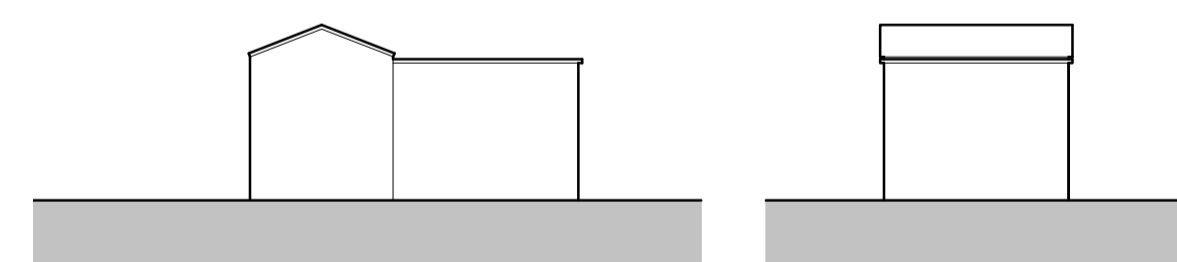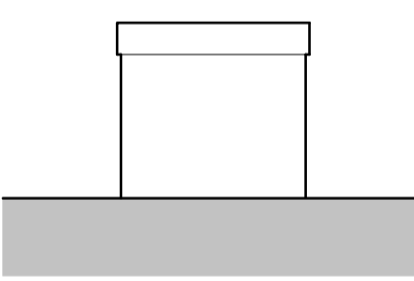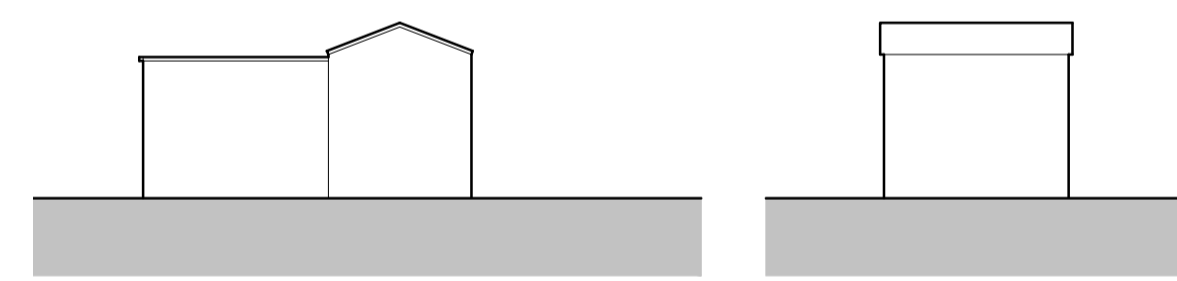



She 08 & Chicken Coop 09 Elevations
 1:100

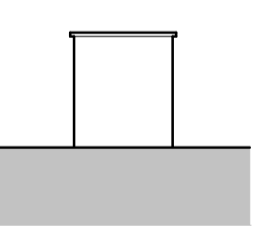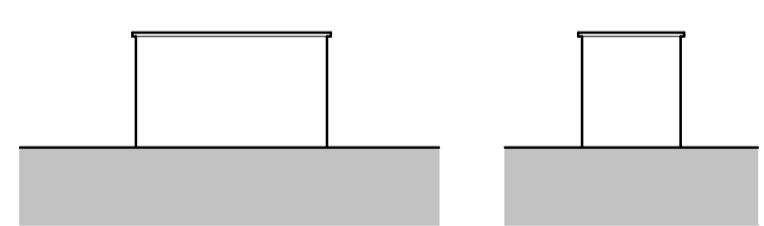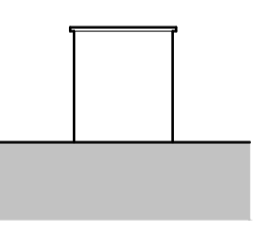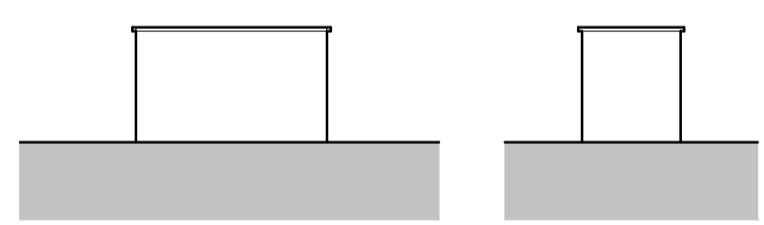





Chicken Coop 10 Elevations
 1:100

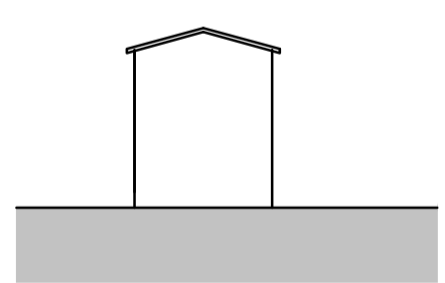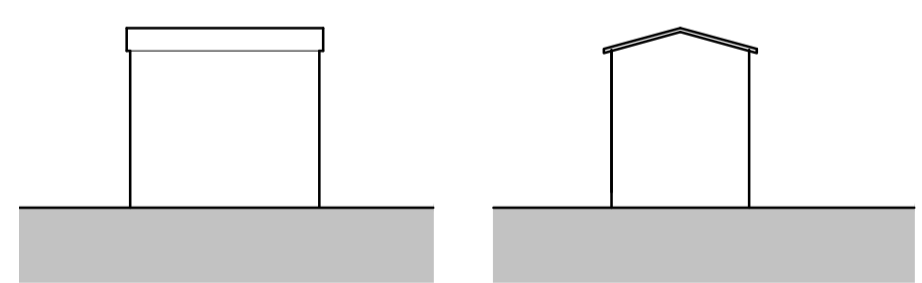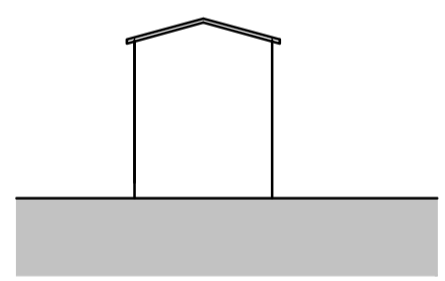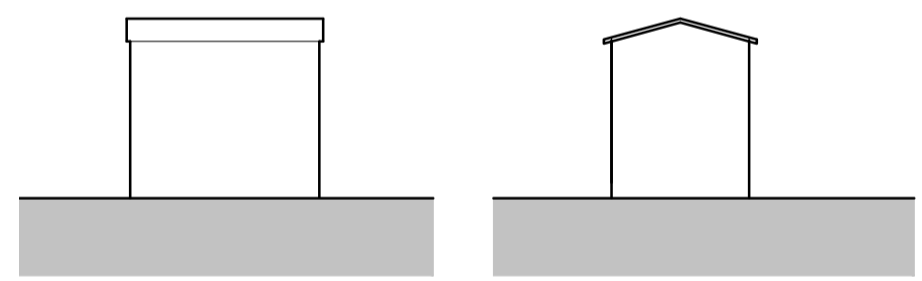

Shed 11 Elevations
 1:100

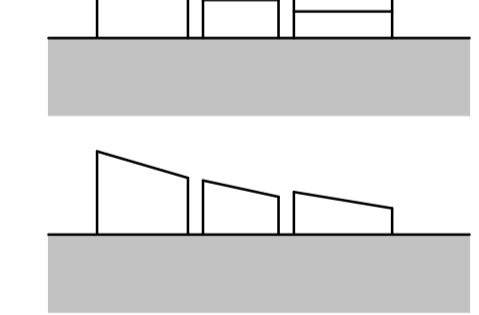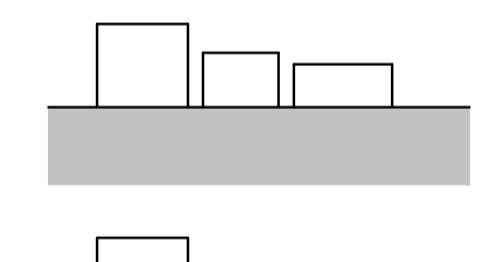

3 small Chicken Coops Elevations
 1:100

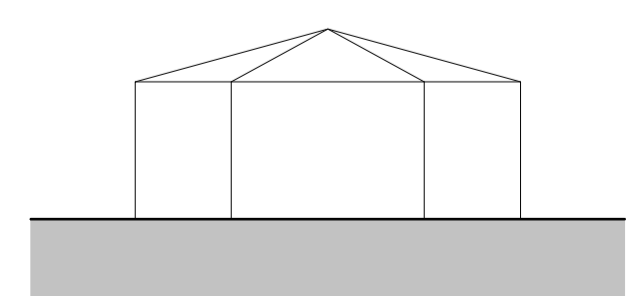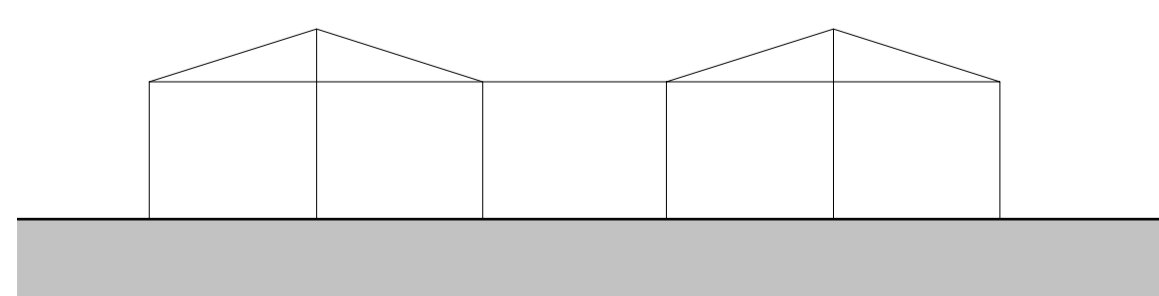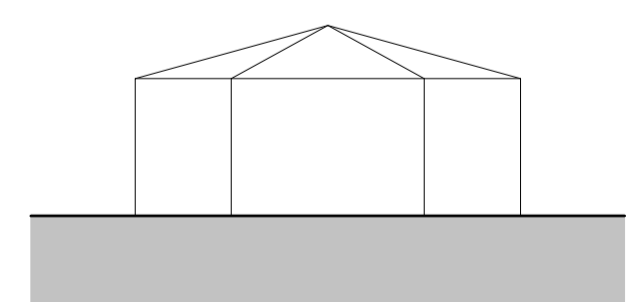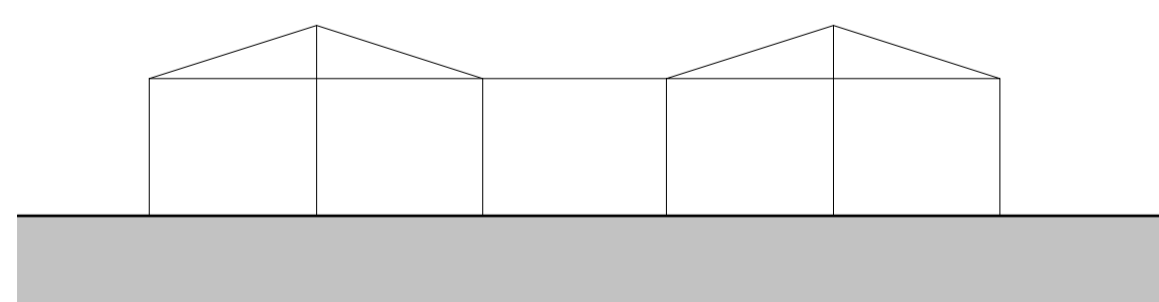

Large Chicken Coop 12 Elevations
 1:100

	Footprint	Volume
Outbuilding 01	68.2 m ²	153.34 m ³
Barn 02	47.68 m ²	166.25 m ³
Garage 03	13.66 m ²	29 m ³
Stables 04 & 05	59.42 m ²	200 m ³
Manure 06	12.46 m ²	22 m ³
Shed 07	8.7 m ²	20.52 m ³
Greenhouse	2.5 m ²	4.18 m ³
Shed 08 & Chicken coop 09	10.61 m ²	20.64 m ³
Chicken coop 10	3.2 m ²	4.94 m ³
Shed 11	4.6 m ²	10.25 m ³
Small chicken coops x3	1.1 m ² 0.95 m ² 1.2 m ²	1 m ³ 0.57 m ³ 0.57 m ³
Large chicken coop	39.88 m ²	79.82 m ³



2 The Parade, Ash Road, Hartley Longfield, Kent DA3 8BG
 Tel: 01474 703705
 www.grahamsimpkinplanning.co.uk
 Email: webmail@grahamsimpkinplanning.co.uk

Project Title Harlands, Highcross Road, Southfleet DA13 9PH		Job No 3971
Drawing Title Existing Elevations	Drawing No 03	Revision
Date 29.09.2023	Drawn by MS	Checked by SC
Scale 1:100 @ A1	Note	

