




Site Location Plan


scale 1:2500

Ordnance Survey (c) Crown Copyright 2023. All rights reserved. Licence number 100022432

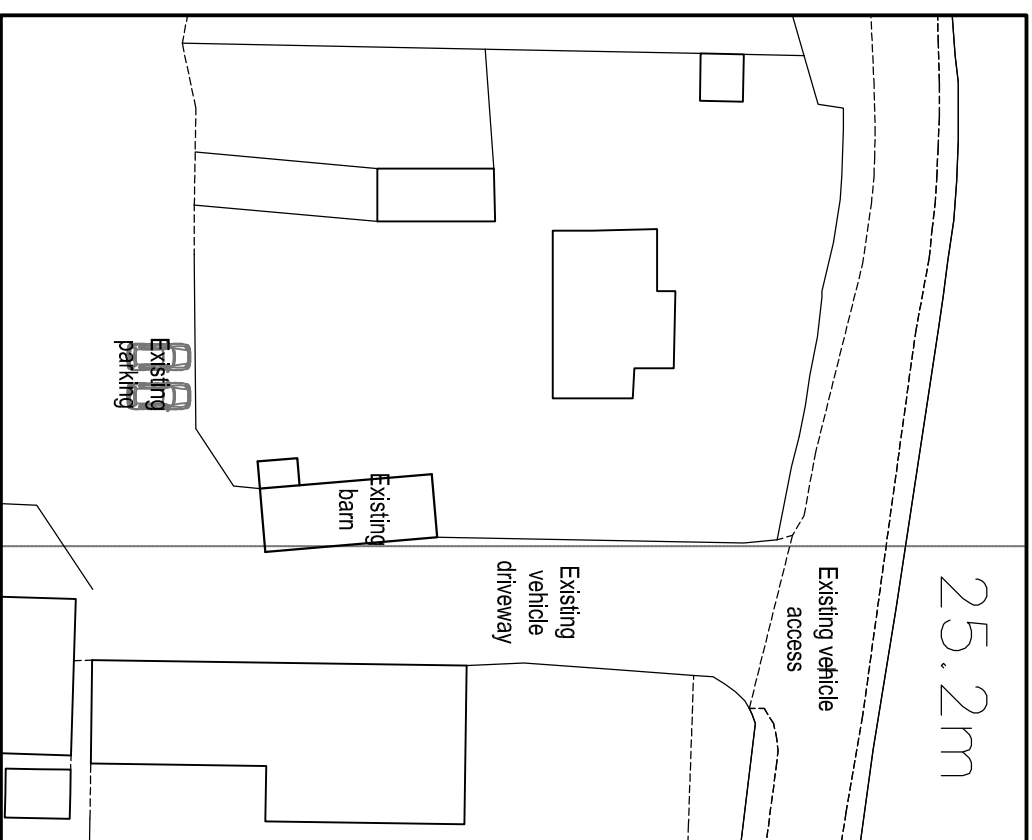

Block Plan

scale 1:500

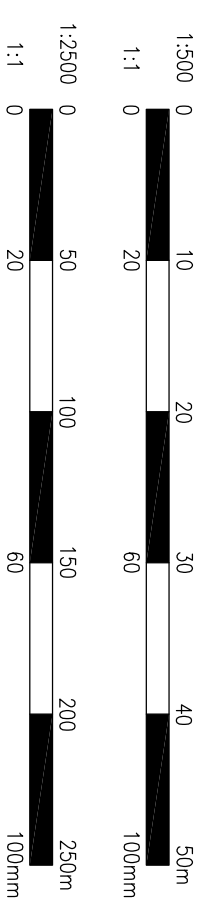

Notes:

Do not scale from this drawing, unless for planning purposes.

All measurements and levels shown are to be checked before work commences.

All building work is to comply with current Building Regulations & British Standards and to manufacturers specifications if noted.

All structural elements shown are a guide only and are to be verified by a Structural Engineer and/or Building Control Authorities prior to construction.

Cadscapes Ltd. accept no responsibility for the structural integrity of the structure before, during and after construction.

Cadscapes Ltd. accept no responsibility for the construction in the vicinity of property boundaries and party walls. Clients should be aware of the principles of the 'Party Wall Act 1996' and undertake relevant agreements before construction commences.

Project

Proposed Conversion
Crockshard Farm
Crockshard Lane, Wingham, Canterbury

Drawing Title

Site Location, Block Plan & Site Layout

Notes

This drawing and all design work are the copyright property of Cadscapes Ltd.

Scale	Date	Drawn	Checked	Rev
As shown A3	Oct 23	SCB		

Drawing No. **PA23/053/003**

Cadscapes

architectural design

40 Knowle Road, Penenden Heath, Maidstone, Kent ME14 2BB
 Tel: 01622 683512

enquiries@cadscapes.co.uk
 www.cadscapes.co.uk