




EXISTING (PART) PLAN

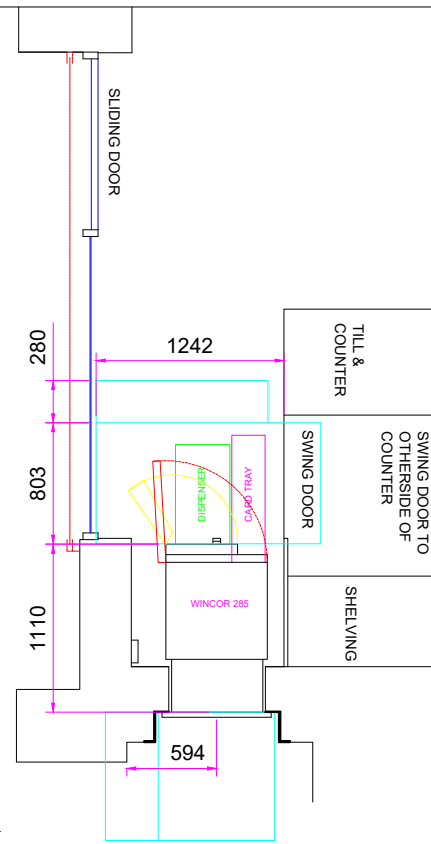


PROPOSED (PART) PLAN

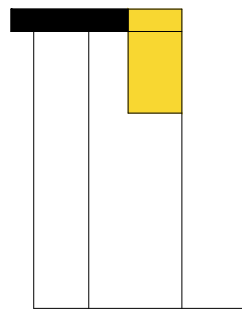


EXISTING ELEVATION

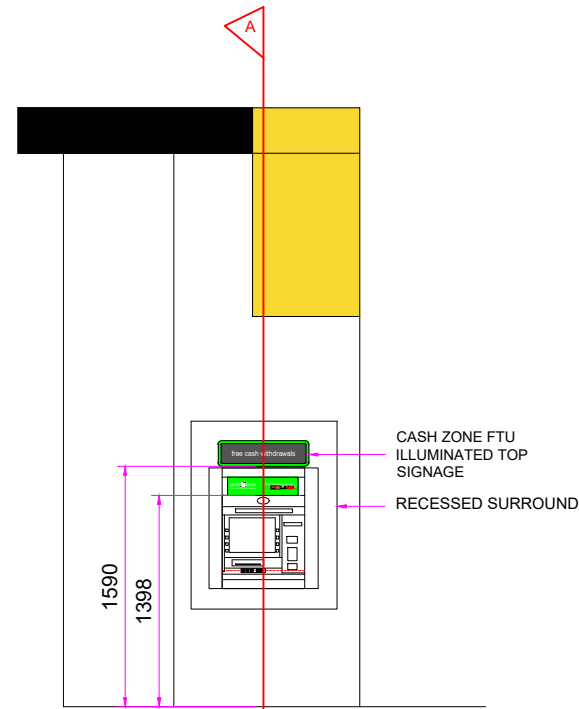



PROPOSED ELEVATION

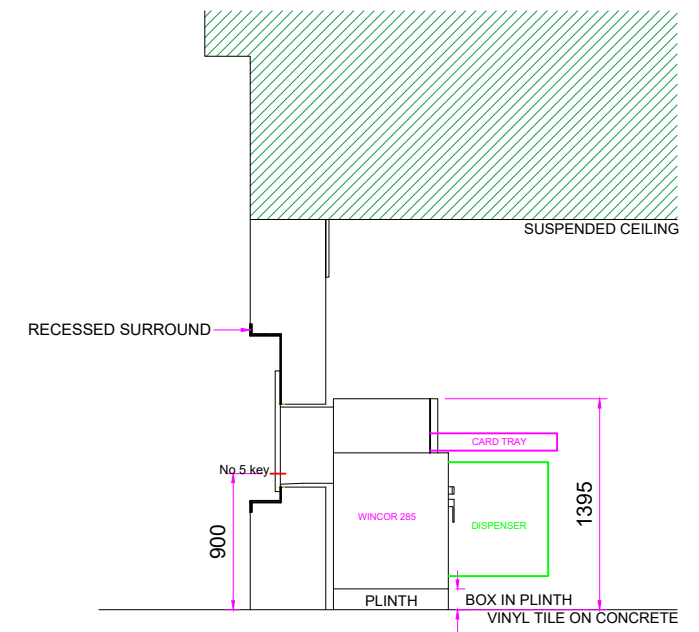

SECTION VIEW A-A

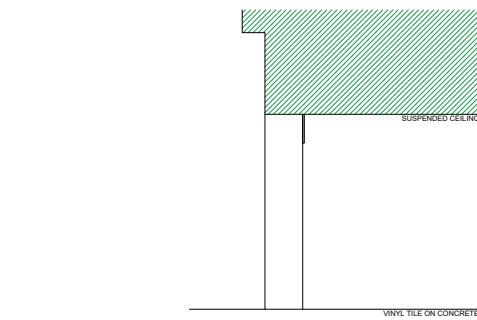

EXISTING SECTION VIEW A-A

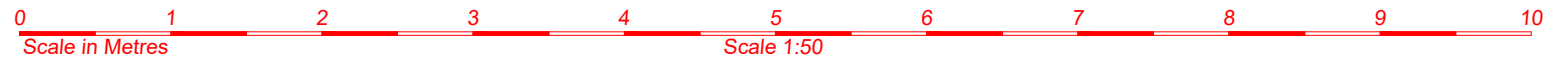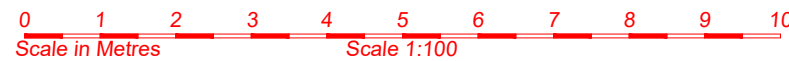

DO NOT SCALE EXCEPT FOR PLANNING AND BUILDING REGULATION PURPOSES

GENERAL NOTES

LIGHTING :-
ALL LIGHTING TO BE POSITIONED TO AVOID DIRECT GLARE ON THE EYES OF THE USER AND UNWANTED REFLECTIONS FROM THE SCREEN OR OPERATING FEATURES. GLARE FROM LIGHTING TO BE AVOIDED.

SIGNAGE :-
ALL SIGNAGE TO CONFORM TO BS 8300:2001 SECTIONS 9.2.2 LOCATION & DESIGN OF SIGNS & INFORMATION AND 9.2.3 VISUAL SIGNS.
ALL NEW GLAZING CONFORMS TO BS 6206.
ALL ELECTRICAL WORK CONFORMS TO BS 7671.

IT IS ASSUMED THAT ALL PRELIMINARY WORKS CARRIED OUT / CONTRACTED BY THE SITE OWNER (SHOULD THEY BE REQUIRED BY THE PROJECT) ARE COMPLETED IN ACCORDANCE WITH CURRENT BUILDING REGULATIONS 2010 AND AMENDMENTS THEREAFTER

SITE NOTES

FLOOR CONSTRUCTION:
VINYL TILE ON CONCRETE

FORM APERTURE IN EXISTING BRICKWORK TO SUIT 285 ATM

MAKE GOOD INTERNAL APERTURE WITH WHITE PLASTIC TRIM

INSTALL: 200MM DEEP RECESSED SURROUND, STEEL APERTURE LINERS, CAVITY CLOSERS, PLINTH, BOX IN PLINTH, ATM AND FTU ILLUMINATED SIGNAGE

CONNECT ATM TO EXISTING POWER SUPPLY AND ELECTRICS - ONLY 1X DOUBLE POWER SOCKET AT ATM LOCATION - ELECTRICIAN TO INSTALL 1X DOUBLE POWER SOCKET
CSS ELECTRICIAN TO PERFORM ELECTRICAL INSTALLATION CONDITION REPORT AND TEST

NOTES:

- NO ASBESTOS REG. - CSS TO ARRANGE ASBESTOS SURVEY PRIOR TO WORKS COMMENCING
- NO ATM ENCLOSURE DUE TO SPACE RESTRICTIONS - CASH ZONE SECURITY TEAM TO ASSESS
- FULL SERVICE CLEARANCE NOT ACHIEVABLE - CASH ZONE TECH SUPPORT PRE-APPROVED
- ILLUMINATED SIGNAGE REQUESTED BY CASH ZONE
- PARKING AVAILABLE AT SIDE OF THE SHOP

WORK TO BE CARRIED OUT BY OTHERS

PROVIDE FULL ACCESS FOR ALL ADDITIONAL SITE SURVEYS AND ATM INSTALL WORKS

CONFIRM IF CCTV TO BE INSTALLED

SITE ADDRESS
PREMIER
133 GLASGOW ROAD
GARROWHILL DRIVE, BAILLIESTON
G69 6TA

TITLE
PROPOSED AUTOMATED TELLER MACHINE (ATM)
INSTALLATION FOR CASHZONE

DRAWN HR DATE 23/10/23 SCALE VARIOUS @A3

REF/DRG No. E026455 SHEET REVISION

04					
03					
02					
01					
REVISION	DESCRIPTION	DATE	BY	DATE	

drawing approval	
NAME:-	APPROVED:-
POSITION:-	SIGNED:-
DATE:-	

