



5 Dornford Road  
Mount vernon  
Glasgow  
G32 9RX

Drawing 8

Scale 1 : 50

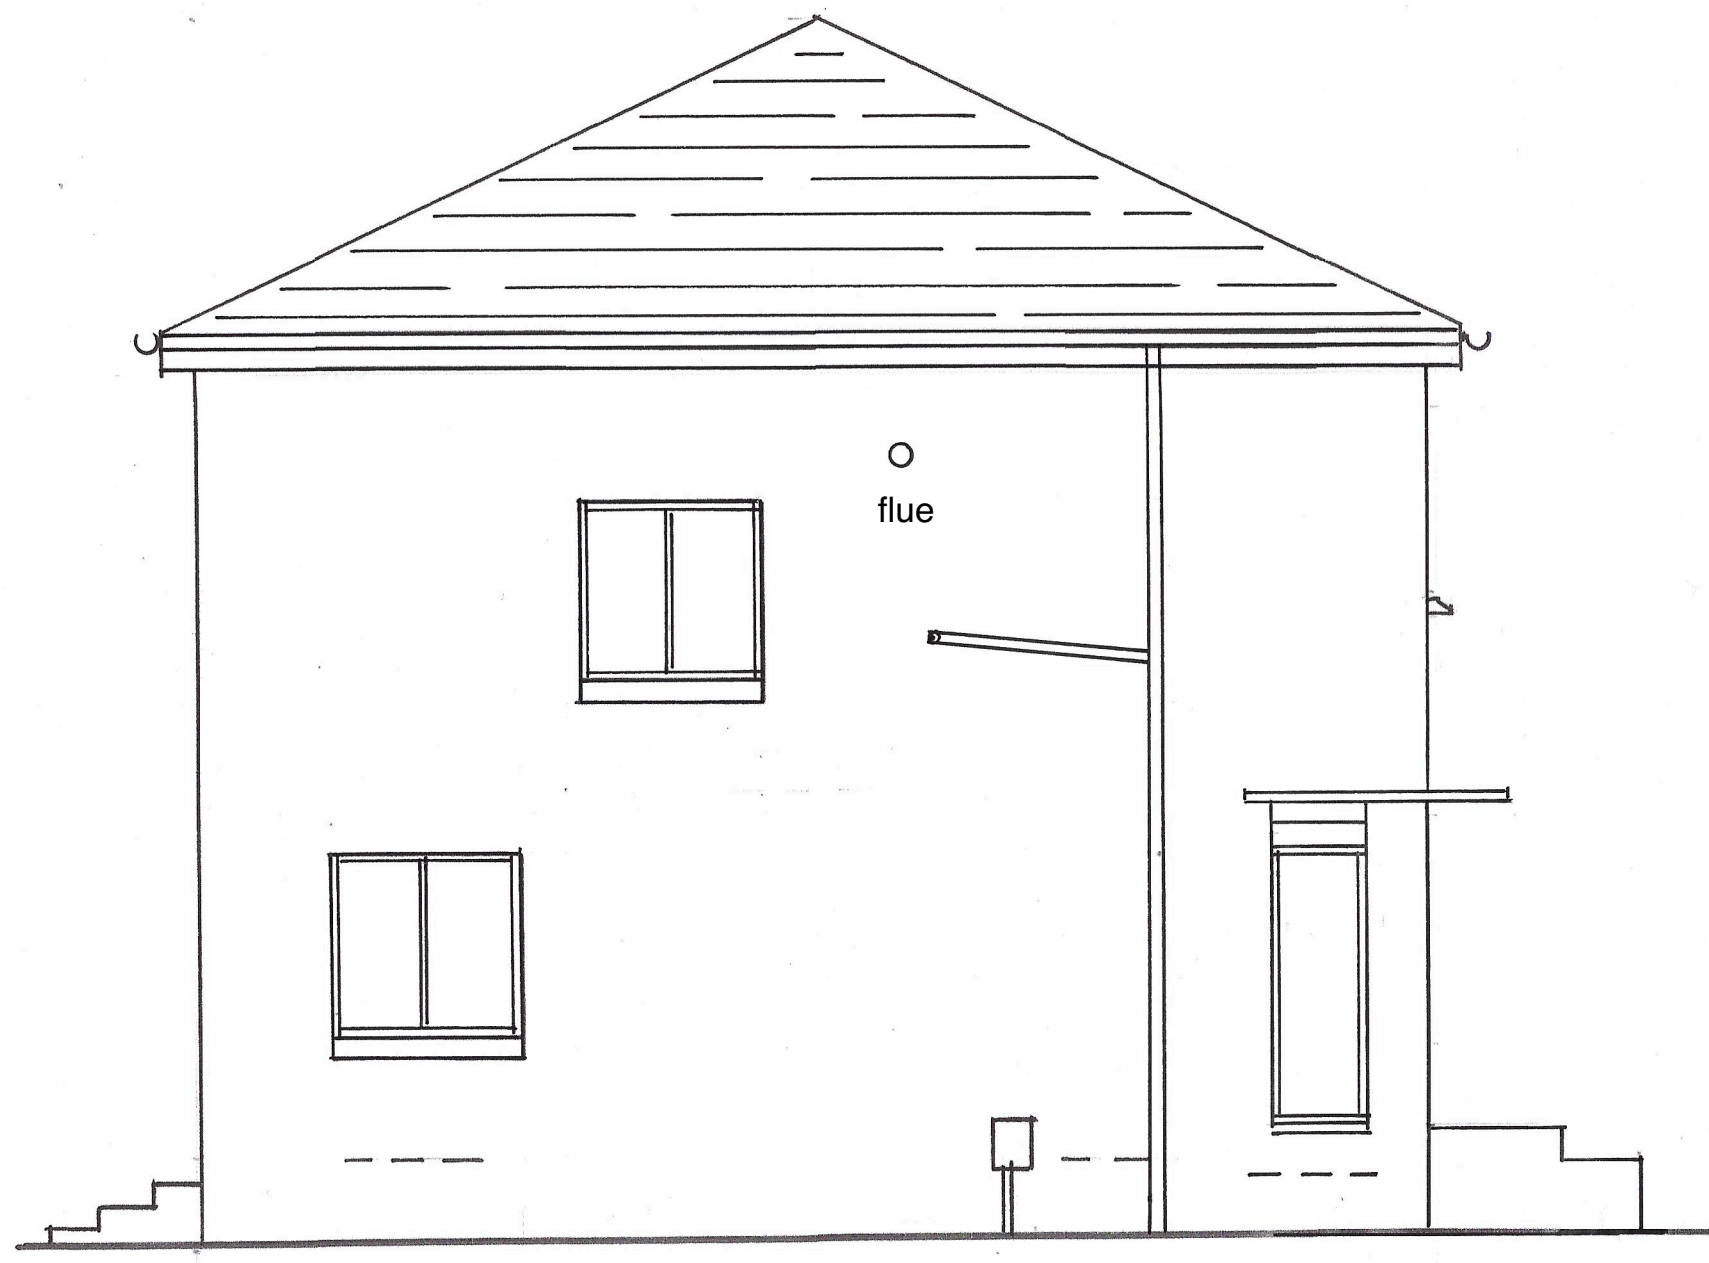

○  
flue

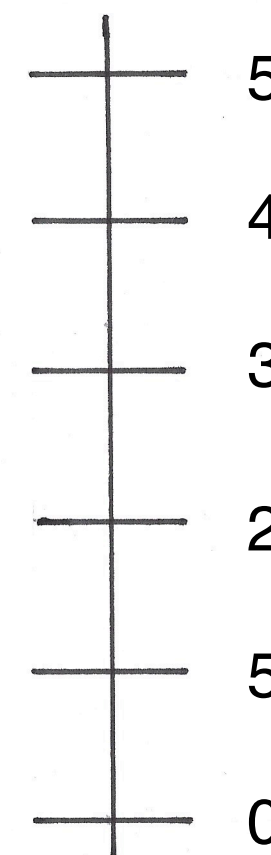

Side Elevation As Existing