




1. Rear Courtyard Elevation 1:100

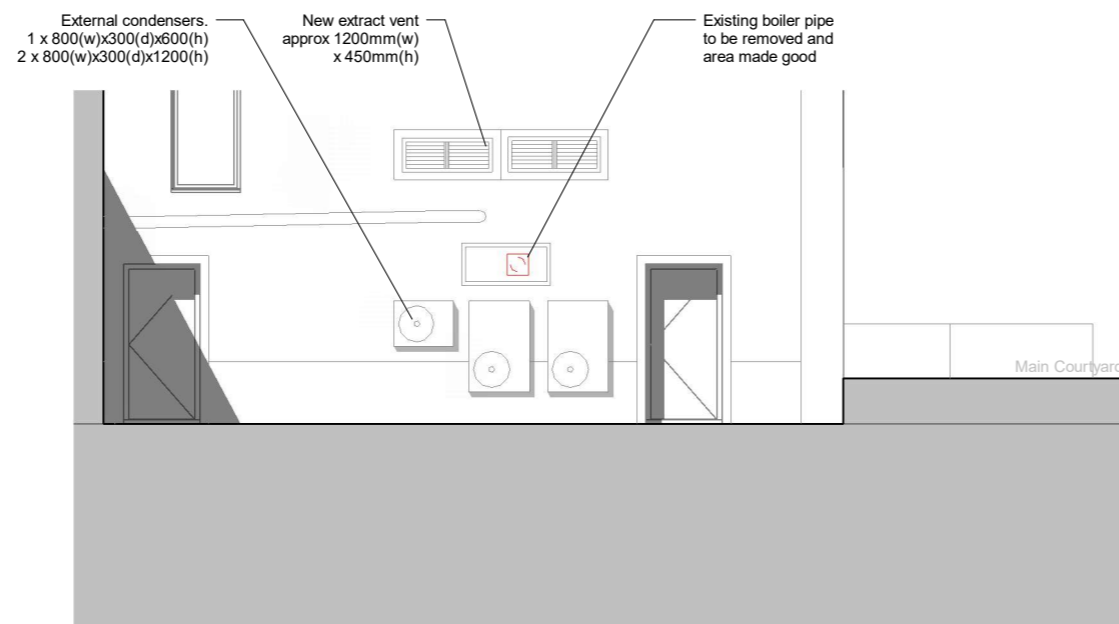


2. Rear Courtyard Elevation 1:100

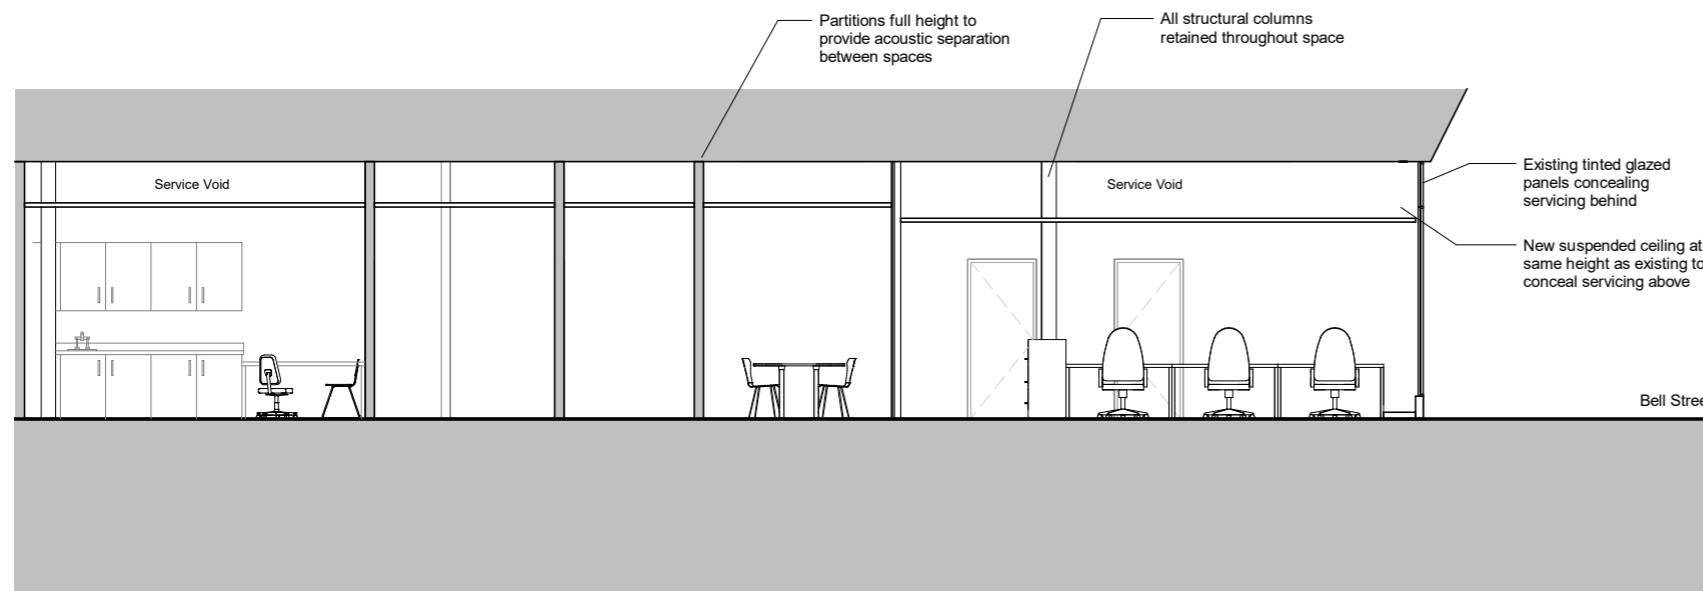

3. Cross Section of Unit 1:100

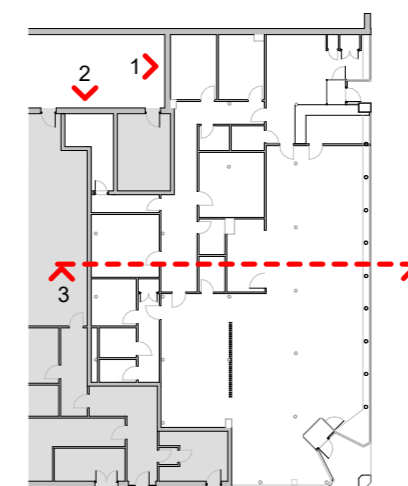

Key Plan

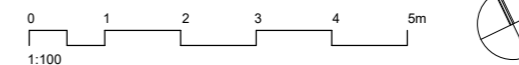

Exact sizing of equipment to be confirmed by the Mechanical Engineer.

Notes:

All dimensions to be checked on site prior to the start of any work and discrepancies notified in writing.

Contractor to comply with current CDM regulations, health & safety plan, BS8000 & relevant codes of practice.

All works to be carried out in compliance with the Building (Scotland) Regulations 2004 (Non-Domestic).

Refer to engineers drawings for all structural, heating, lighting, drainage and ventilation information.

Rev	Description	Date

DRAWING STATUS

PLANNING

Glasgow City Health & Social Care Partnership

Glasgow City HSCP
Health and Social Care Partnership

Commonwealth House, 32 Albion Street, Glasgow, G1 1LH
www.glasgowcity.hscp.scot

PROJECT

Complex Needs Service
59-61 Bell Street,
Glasgow

TITLE

Proposed Elevations & Section

DRAWN BY	CHECKED BY	DATE
CO	MD	18/10/23
SCALE (@ A3) As indicated		PROJECT NUMBER 2-002
DRAWING NUMBER AL(20)03		REV

DO NOT SCALE: WORK TO FIGURED DIMENSIONS ONLY