




1. Rear Courtyard Elevation 1:100

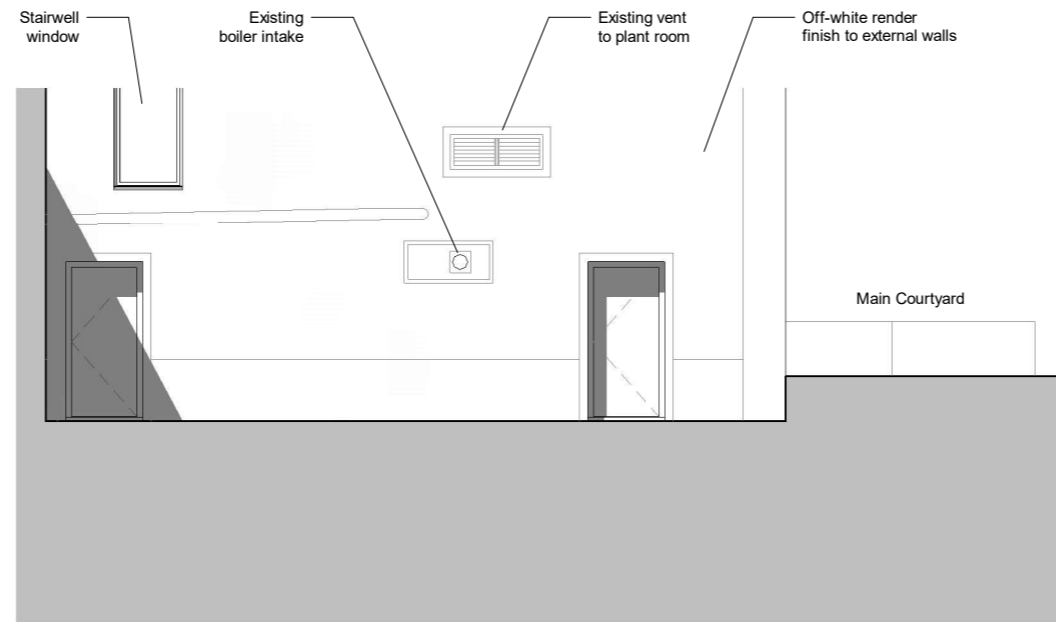


2. Rear Courtyard Elevation 1:100

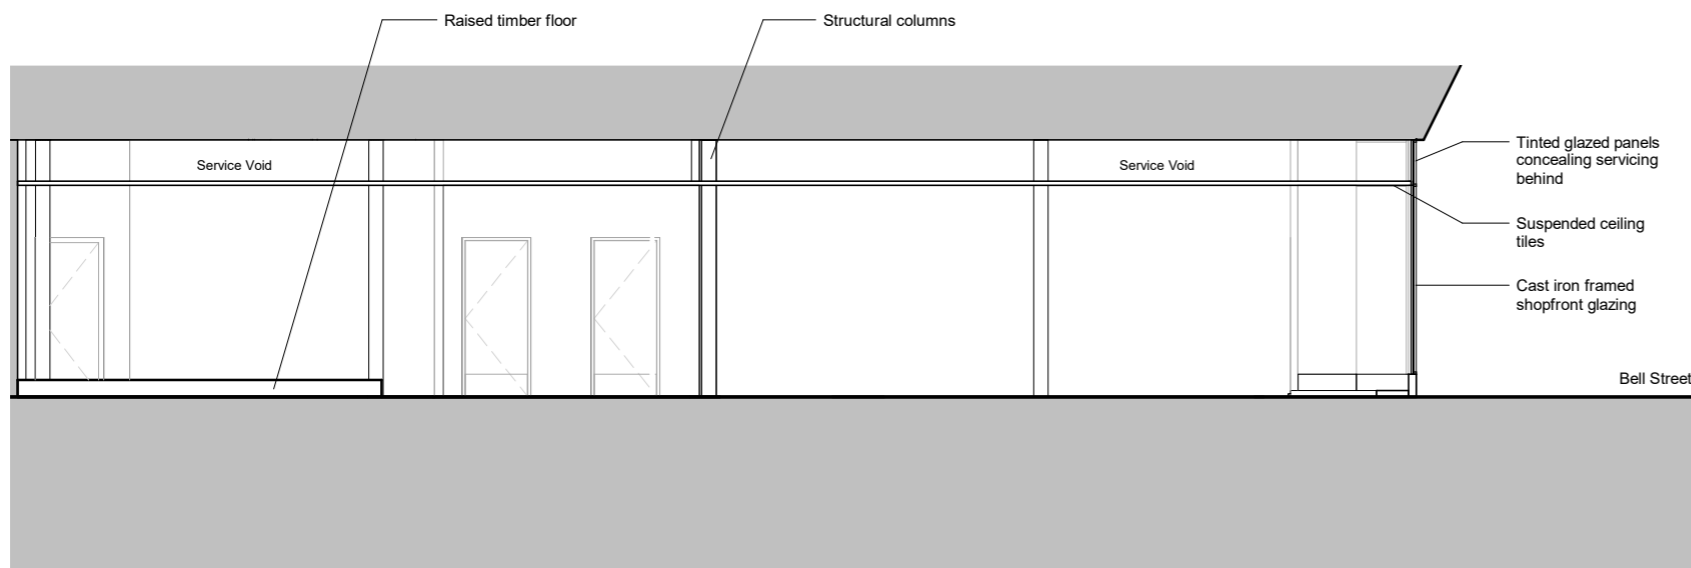

3. Cross Section of Unit 1:100

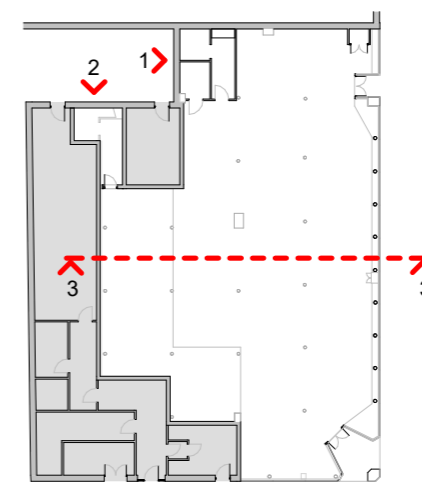

Key Plan

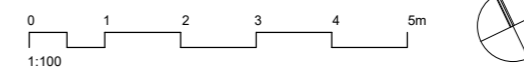

Rev	Description	Date

DRAWING STATUS

**PLANNING**

**Glasgow City Health & Social Care Partnership**

Glasgow City  
**HSCP**  
Health and Social Care Partnership

Commonwealth House, 32 Albion Street, Glasgow, G1 1LH  
www.glasgowcity.hscp.scot

PROJECT

Complex Needs Service  
59-61 Bell Street,  
Glasgow

TITLE

Existing Elevations - Rear Court

DRAWN BY CO	CHECKED BY MD	DATE 18/10/23
----------------	------------------	------------------

SCALE (@ A3) As indicated	PROJECT NUMBER 2-002
------------------------------	-------------------------

DRAWING NUMBER AL(10)05	REV
----------------------------	-----

DO NOT SCALE: WORK TO FIGURED DIMENSIONS ONLY