



1. Bell Street Elevation

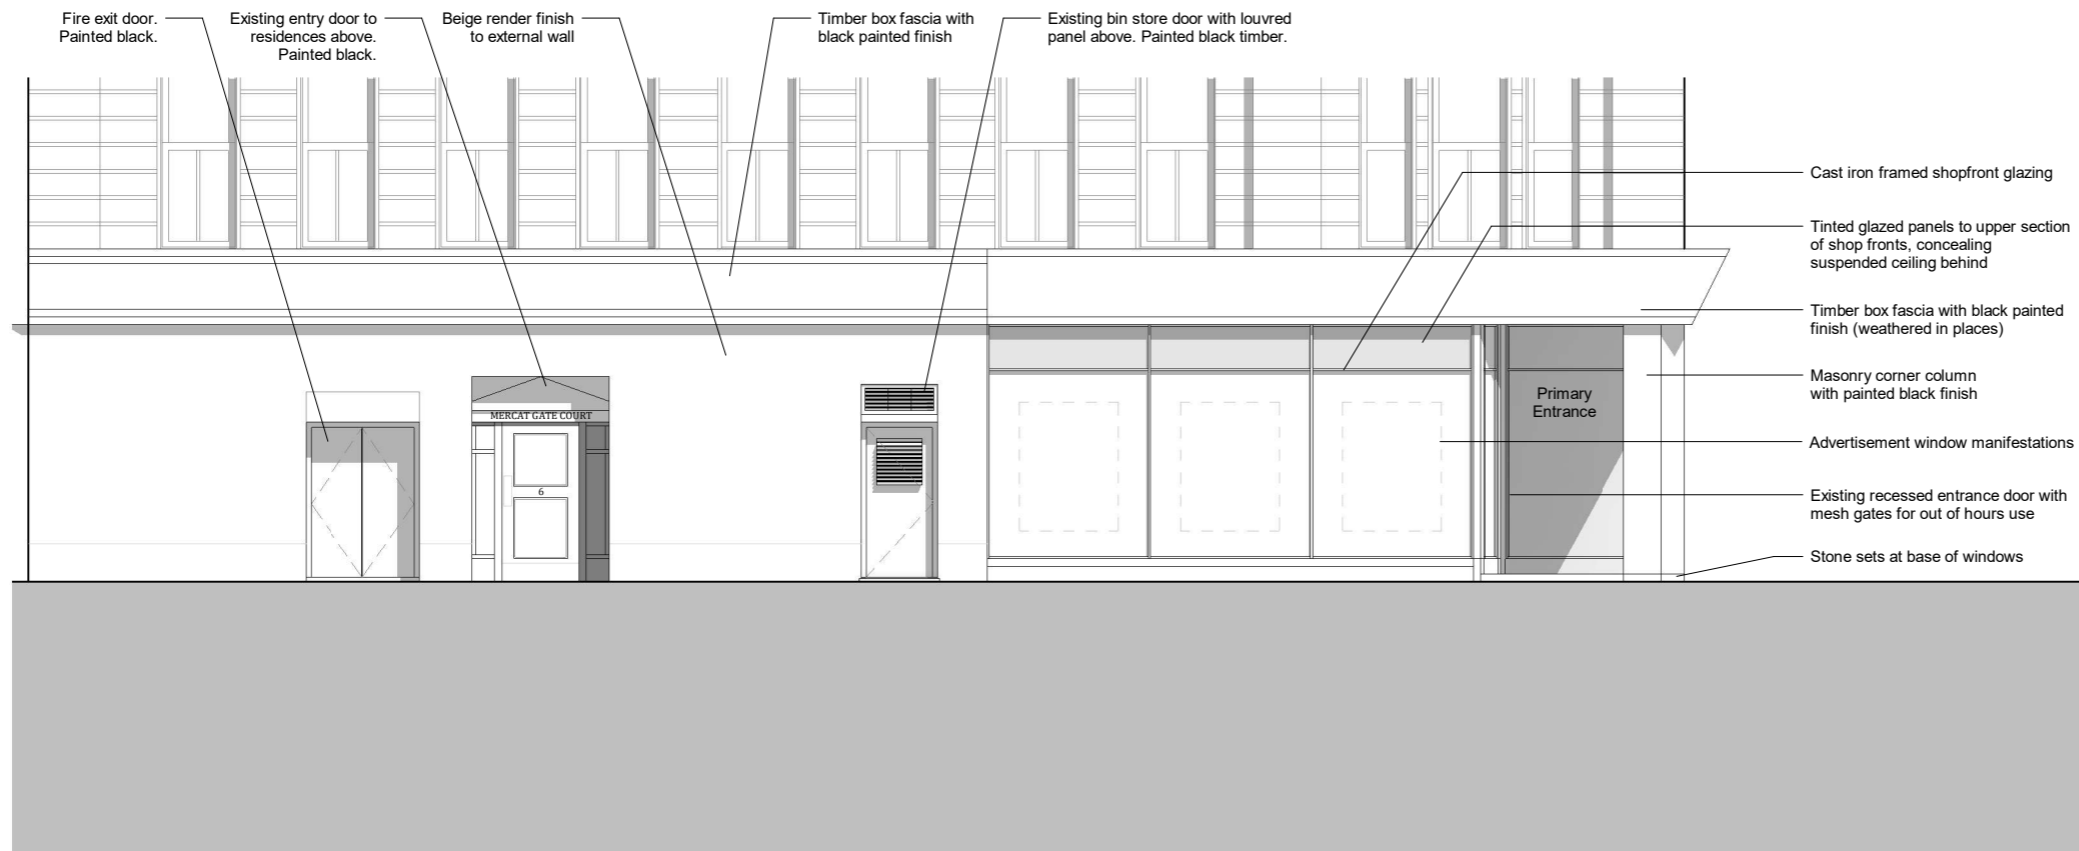

2. Walls Street Elevation

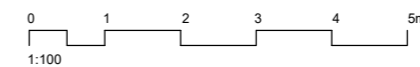

Elevations to be read in conjunction with existing images on drawing AL(10)06.

Rev	Description	Date

DRAWING STATUS

PLANNING



Glasgow City Health & Social Care Partnership

Commonwealth House, 32 Albion Street, Glasgow, G1 1LH
www.glasgowcity.hscp.scot

PROJECT

Complex Needs Service
59-61 Bell Street,
Glasgow

TITLE

Existing Elevations

DRAWN BY CO	CHECKED BY MD	DATE 18/10/23
SCALE (@ A3) 1 : 100		PROJECT NUMBER 2-002
DRAWING NUMBER AL(10)04		REV

DO NOT SCALE: WORK TO FIGURED DIMENSIONS ONLY