


PROPOSED GROUND FLOOR LAYOUT

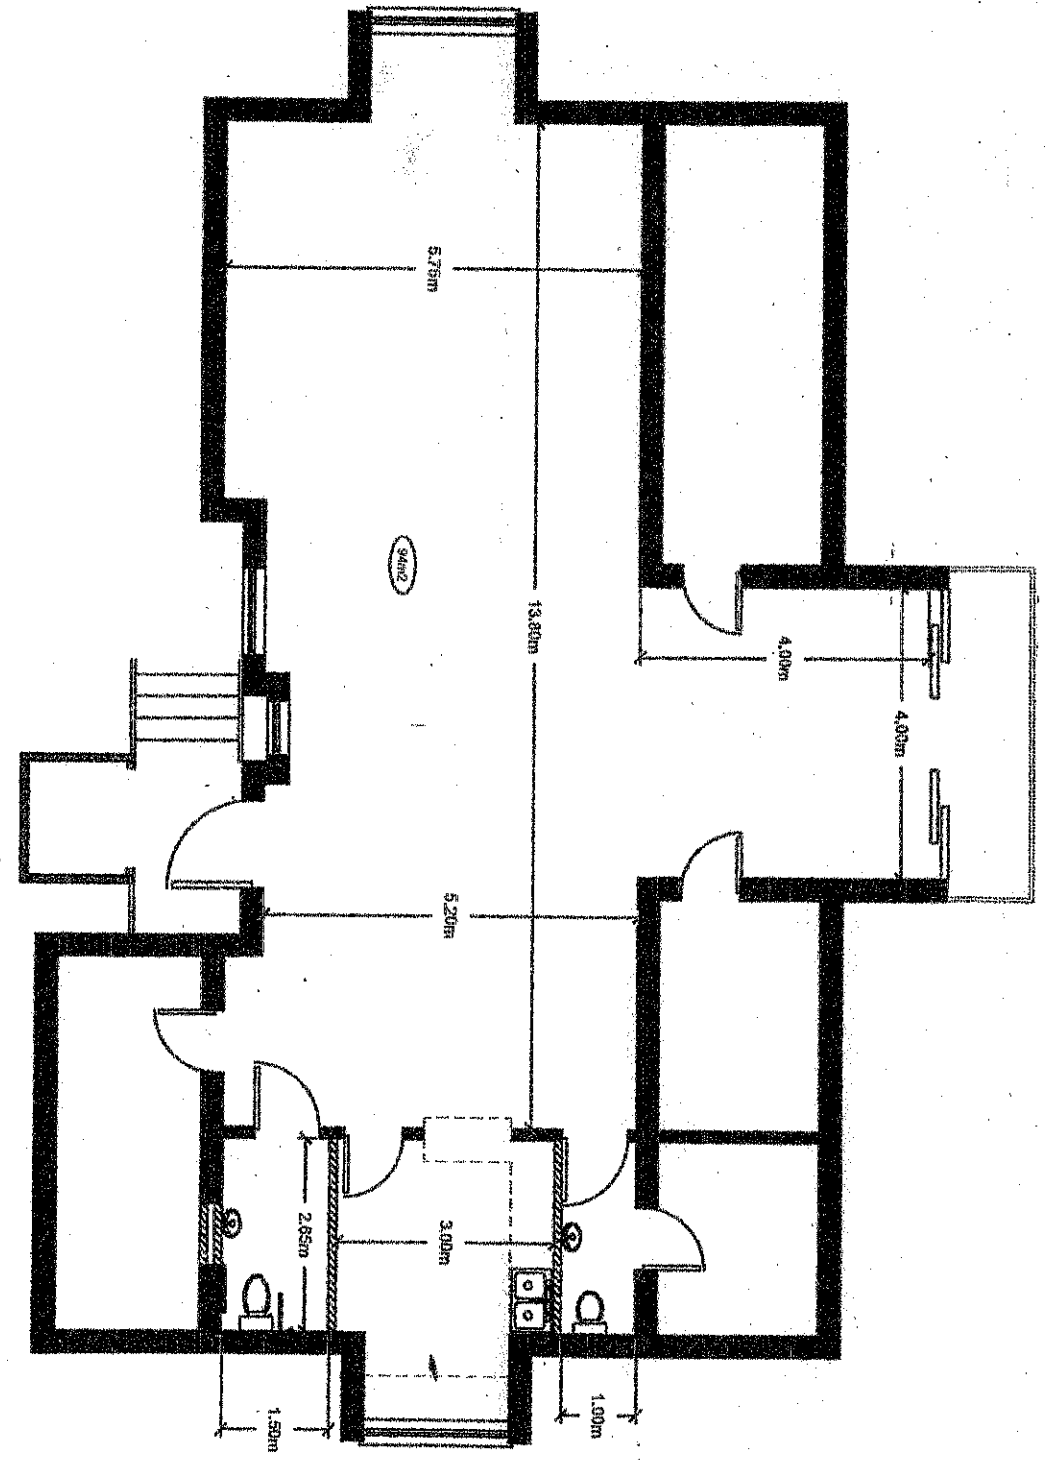

FIRST FLOOR LAYOUT (UNCHANGED)

Yateley Town Council
 The Tydings
 Reading Road
 Yateley, GU46 7RP

Scale 1:100 on A3

