


SCALE BAR 1:50




Proposed Section A-A

Scale 1:50

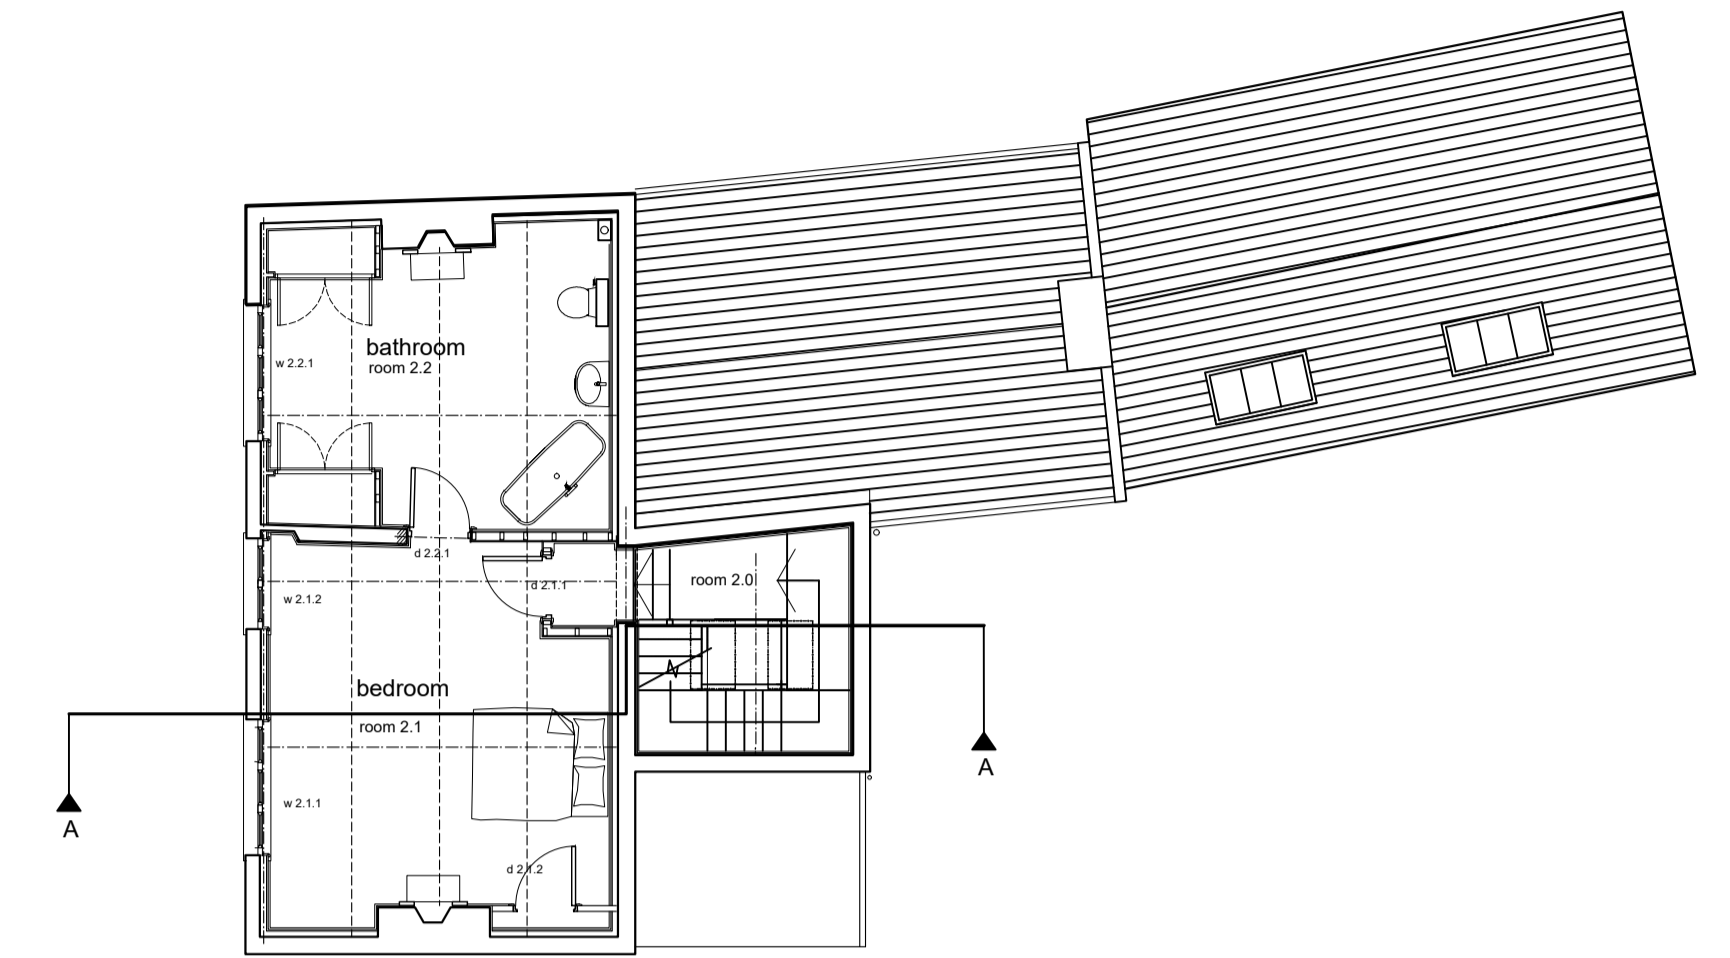


Proposed Plan

Scale 1:100

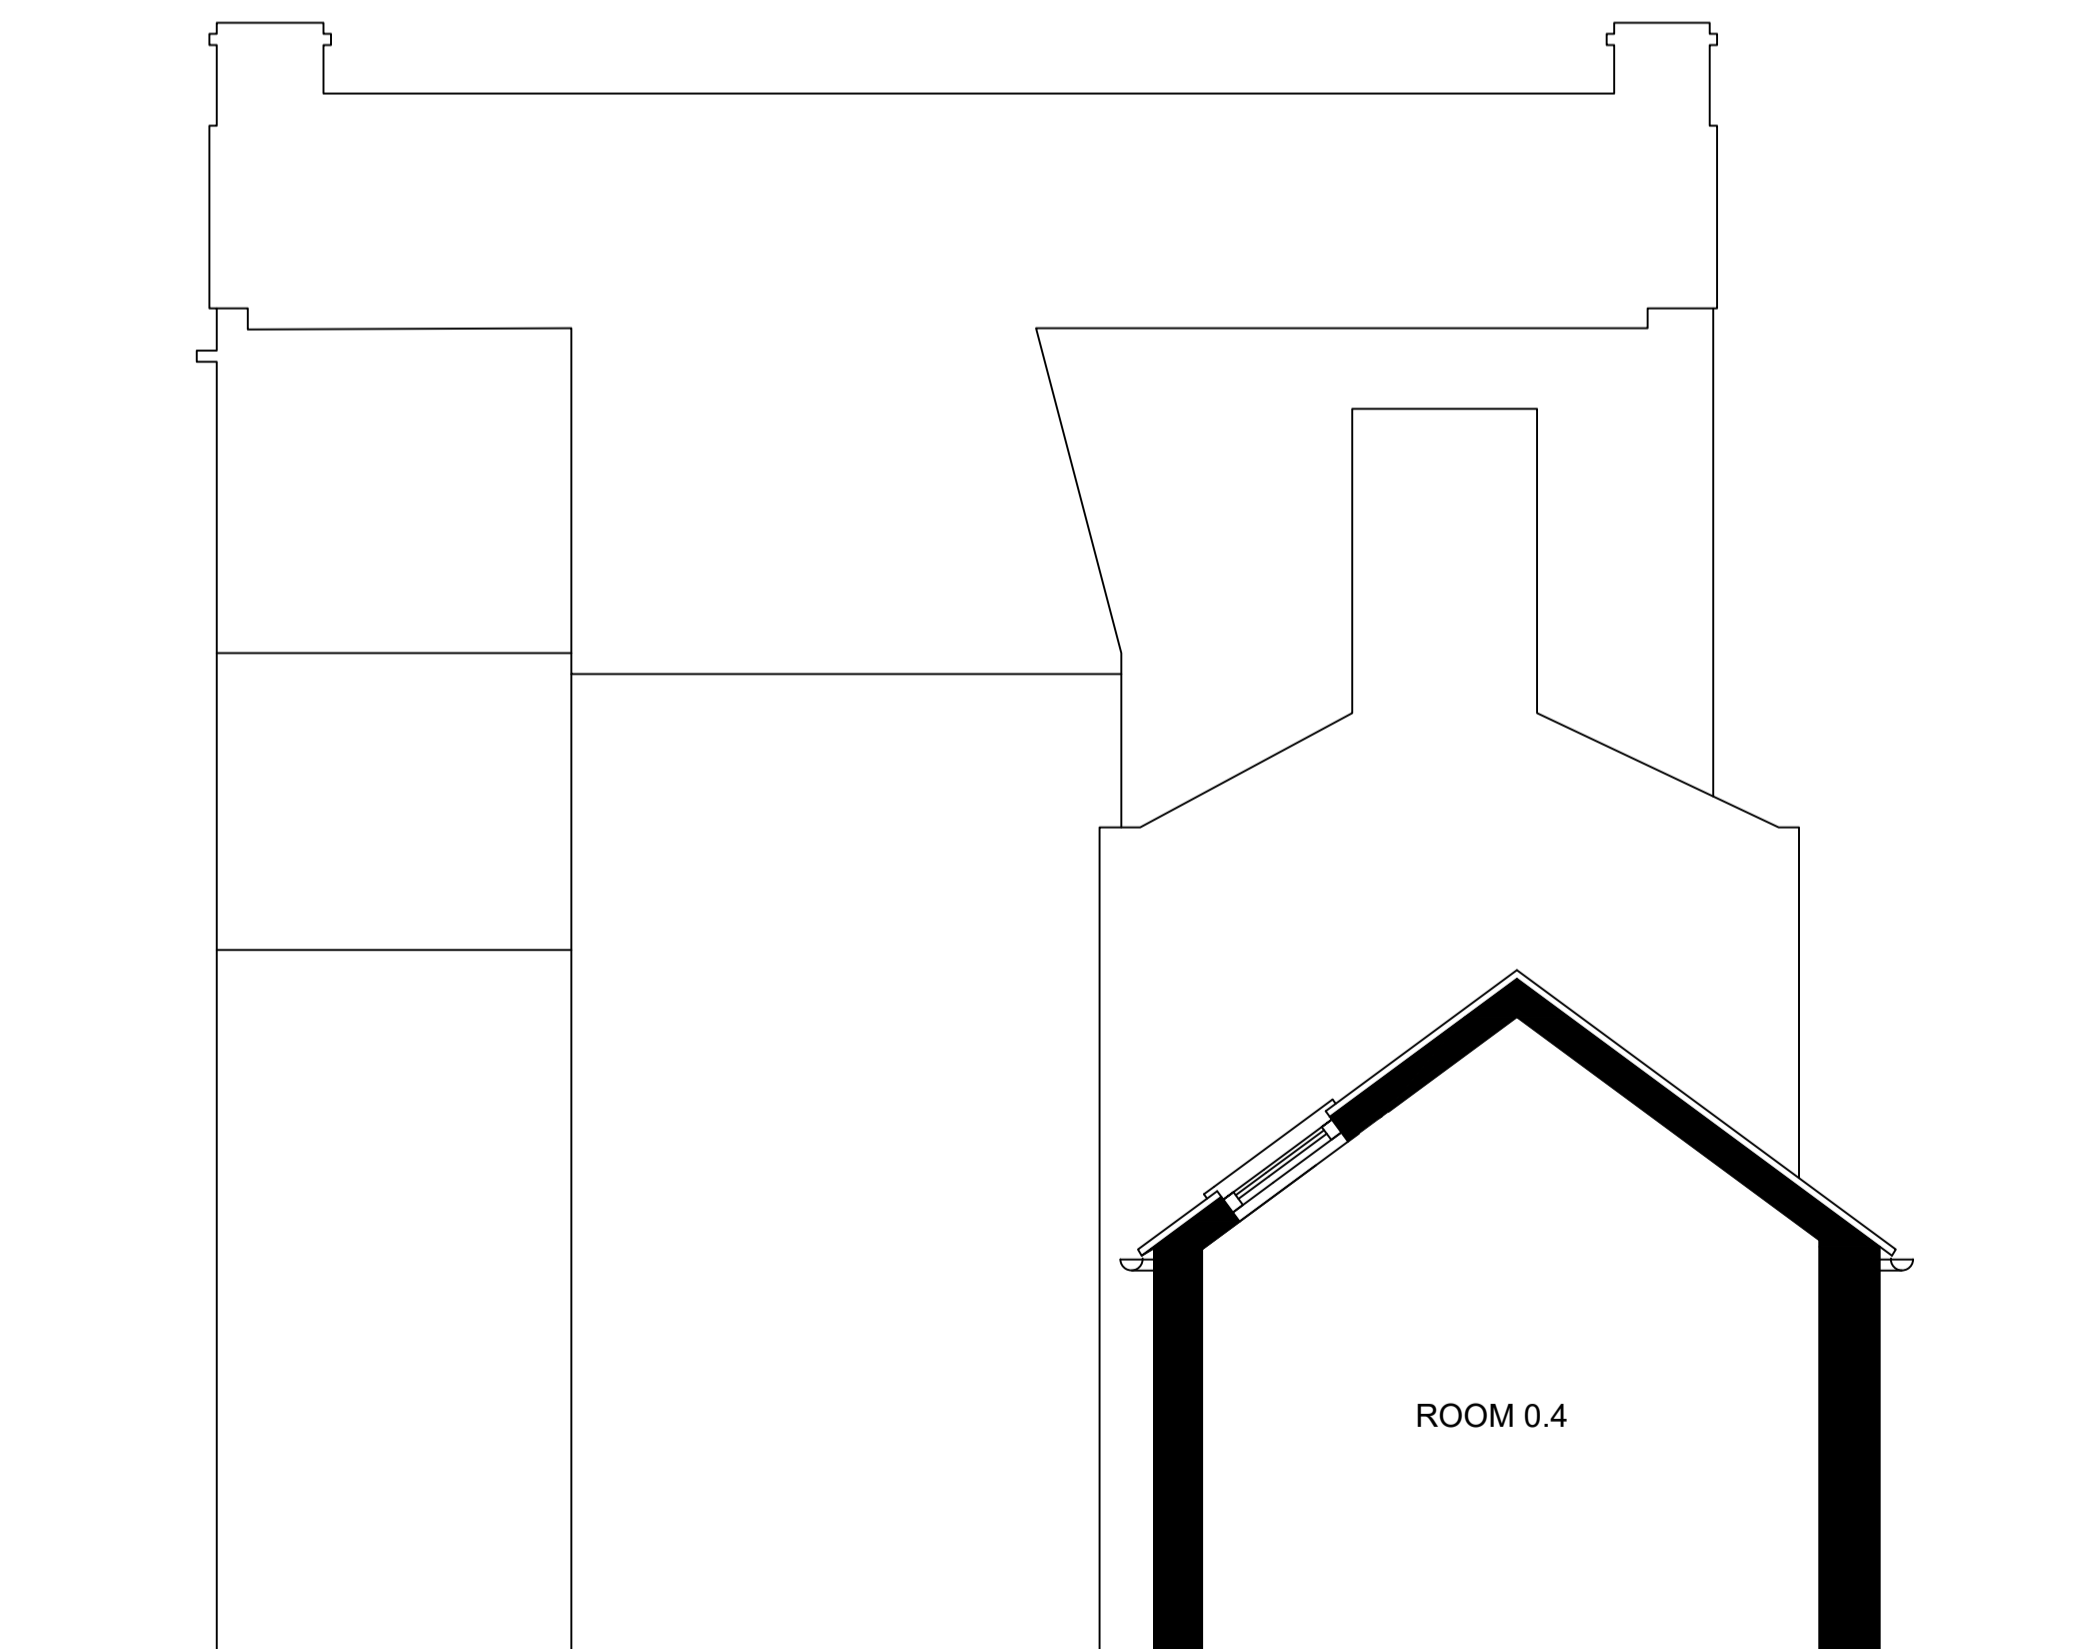

Proposed Section B-B

Scale 1:50

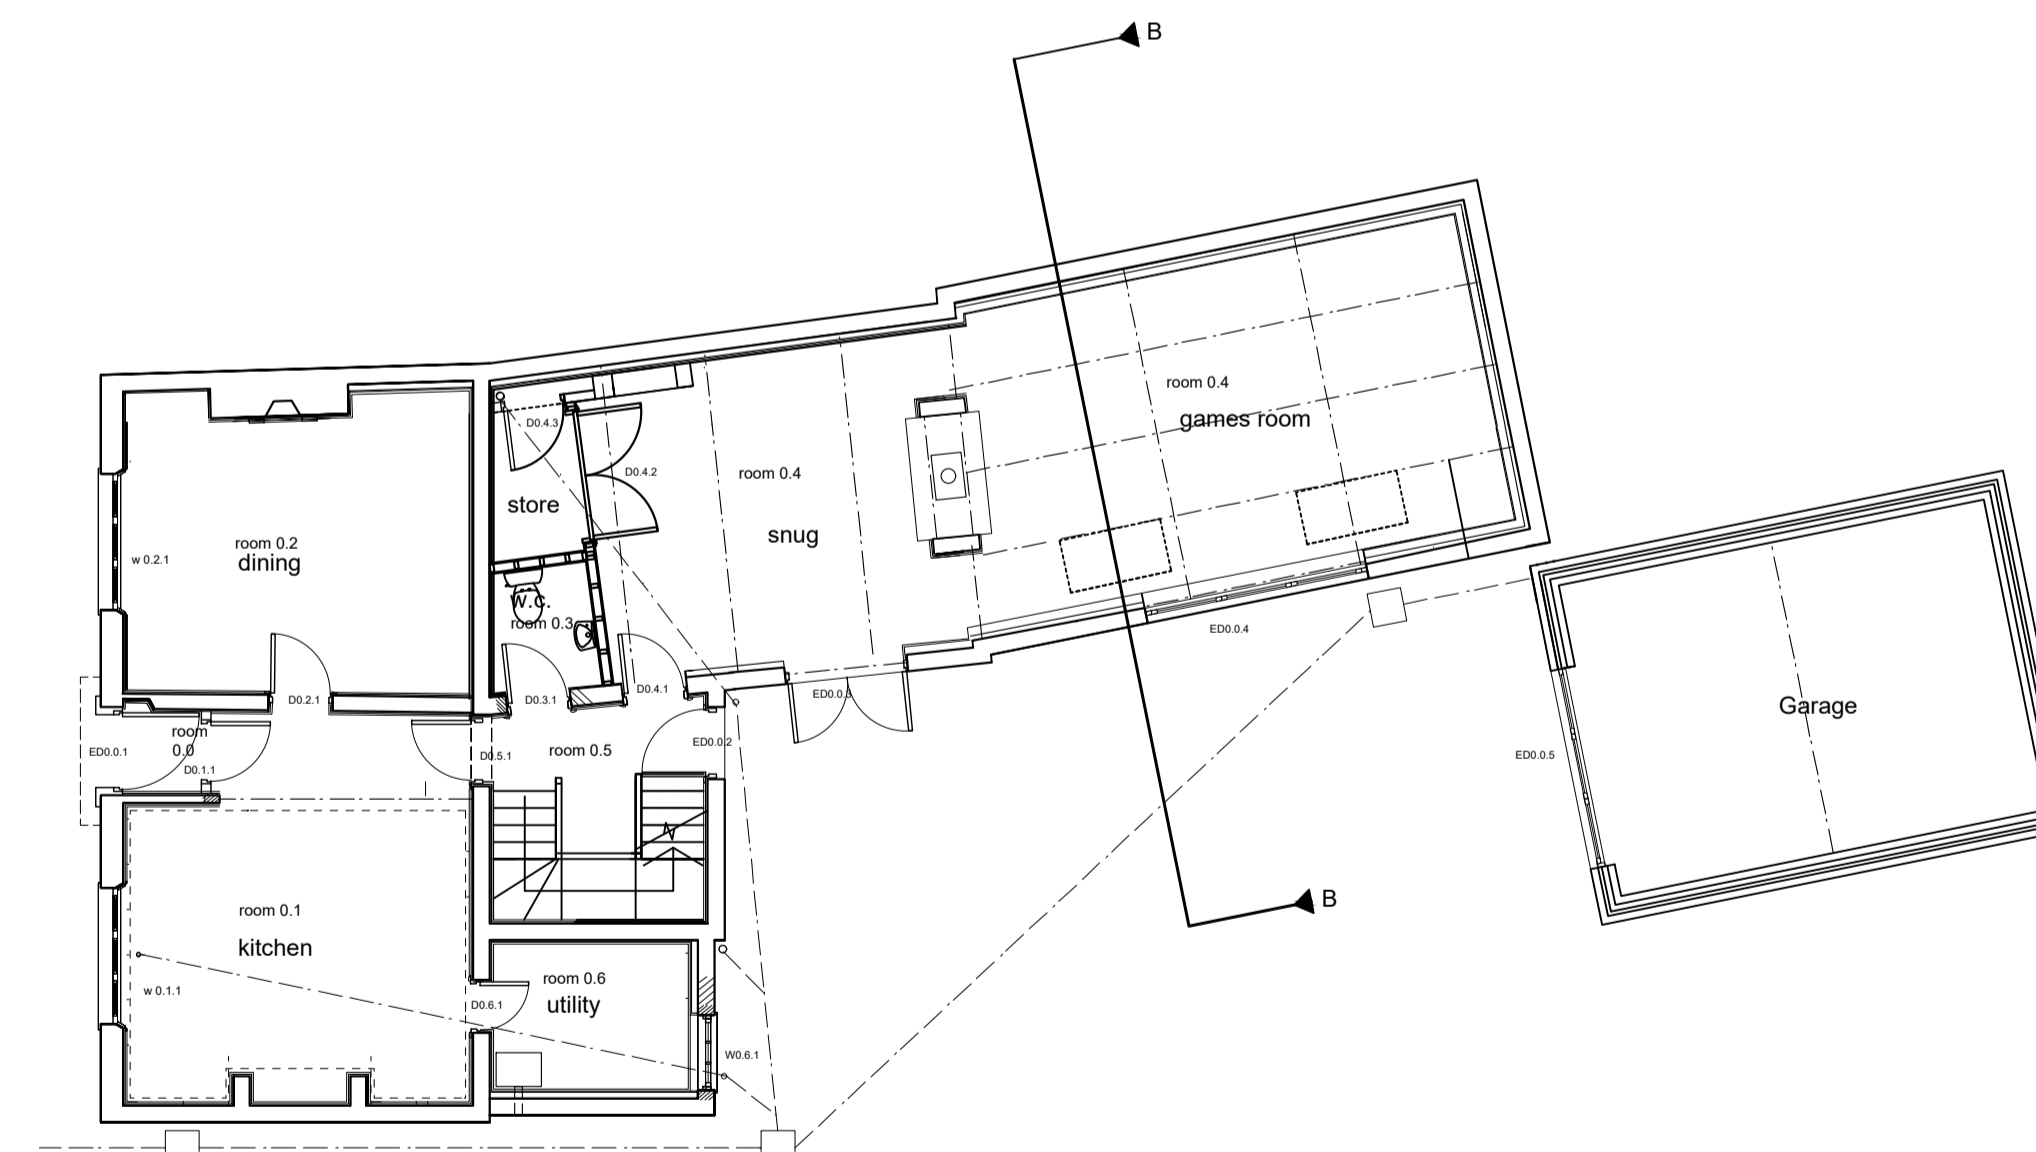

Proposed Plan

Scale 1:100

rev	original by	description	date	dr by	ap by
SS			Oct 2020		KMc
Franklin House 4 Victoria Avenue Harrogate HG1 1EL tel. 01423 528999 www.macarchitects.co.uk					
client Mr Bodle					
project 55 Hailgate, Howden, Goole					
drawing Proposed Sections					
computer file L:\2019\301\301\GIA-MAC\Projects\2020.308	plot date Oct '23				
project number 2019.301	scale Varies				
drawing number 302	rev A	issue status Planning			

This drawing is to be read in conjunction with all related drawings. Do not scale from this drawing. All dimensions must be checked and verified on site before commencing any work or producing shop drawings. The originator should be notified immediately of any discrepancy. This drawing is copyright and remains the property of M.A.C. Architects Ltd.