

SILICONE SEAL INTERMEDIARY  
GREENAWAY  
HEAD


SOLID BORDER / SOCCER  
FIXED LIGHT.

4/4" glass BORDER w/  
BUTYL COMPOUND FINISHED  
WITH LINSEER PUTTY.

CENTRAL TRANSOME  
OPENING CASEMENT.

C/W

15 SAND MASTIC  
JOINT

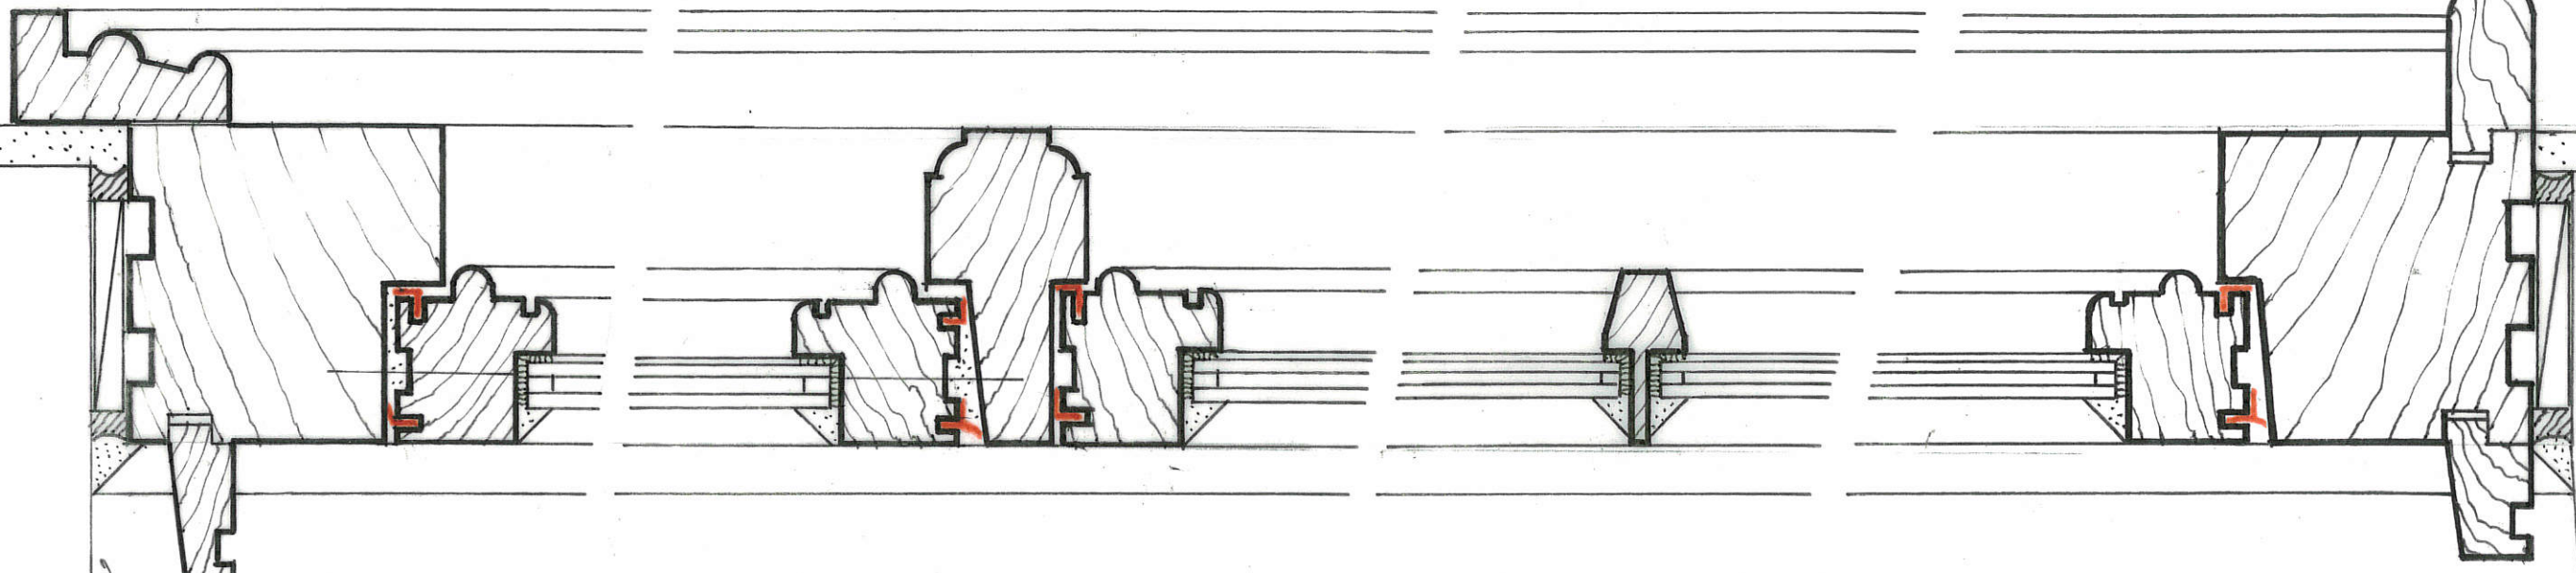

SS HAILGATE

M.A.C.

Architect

Job ID: 2019.301

Job Name:

SECTION FIVE  
TIMBER WINDOW

1:2