


1:20  
LOBBY DOOR/FANLIGHT.  
ROOM 0-0

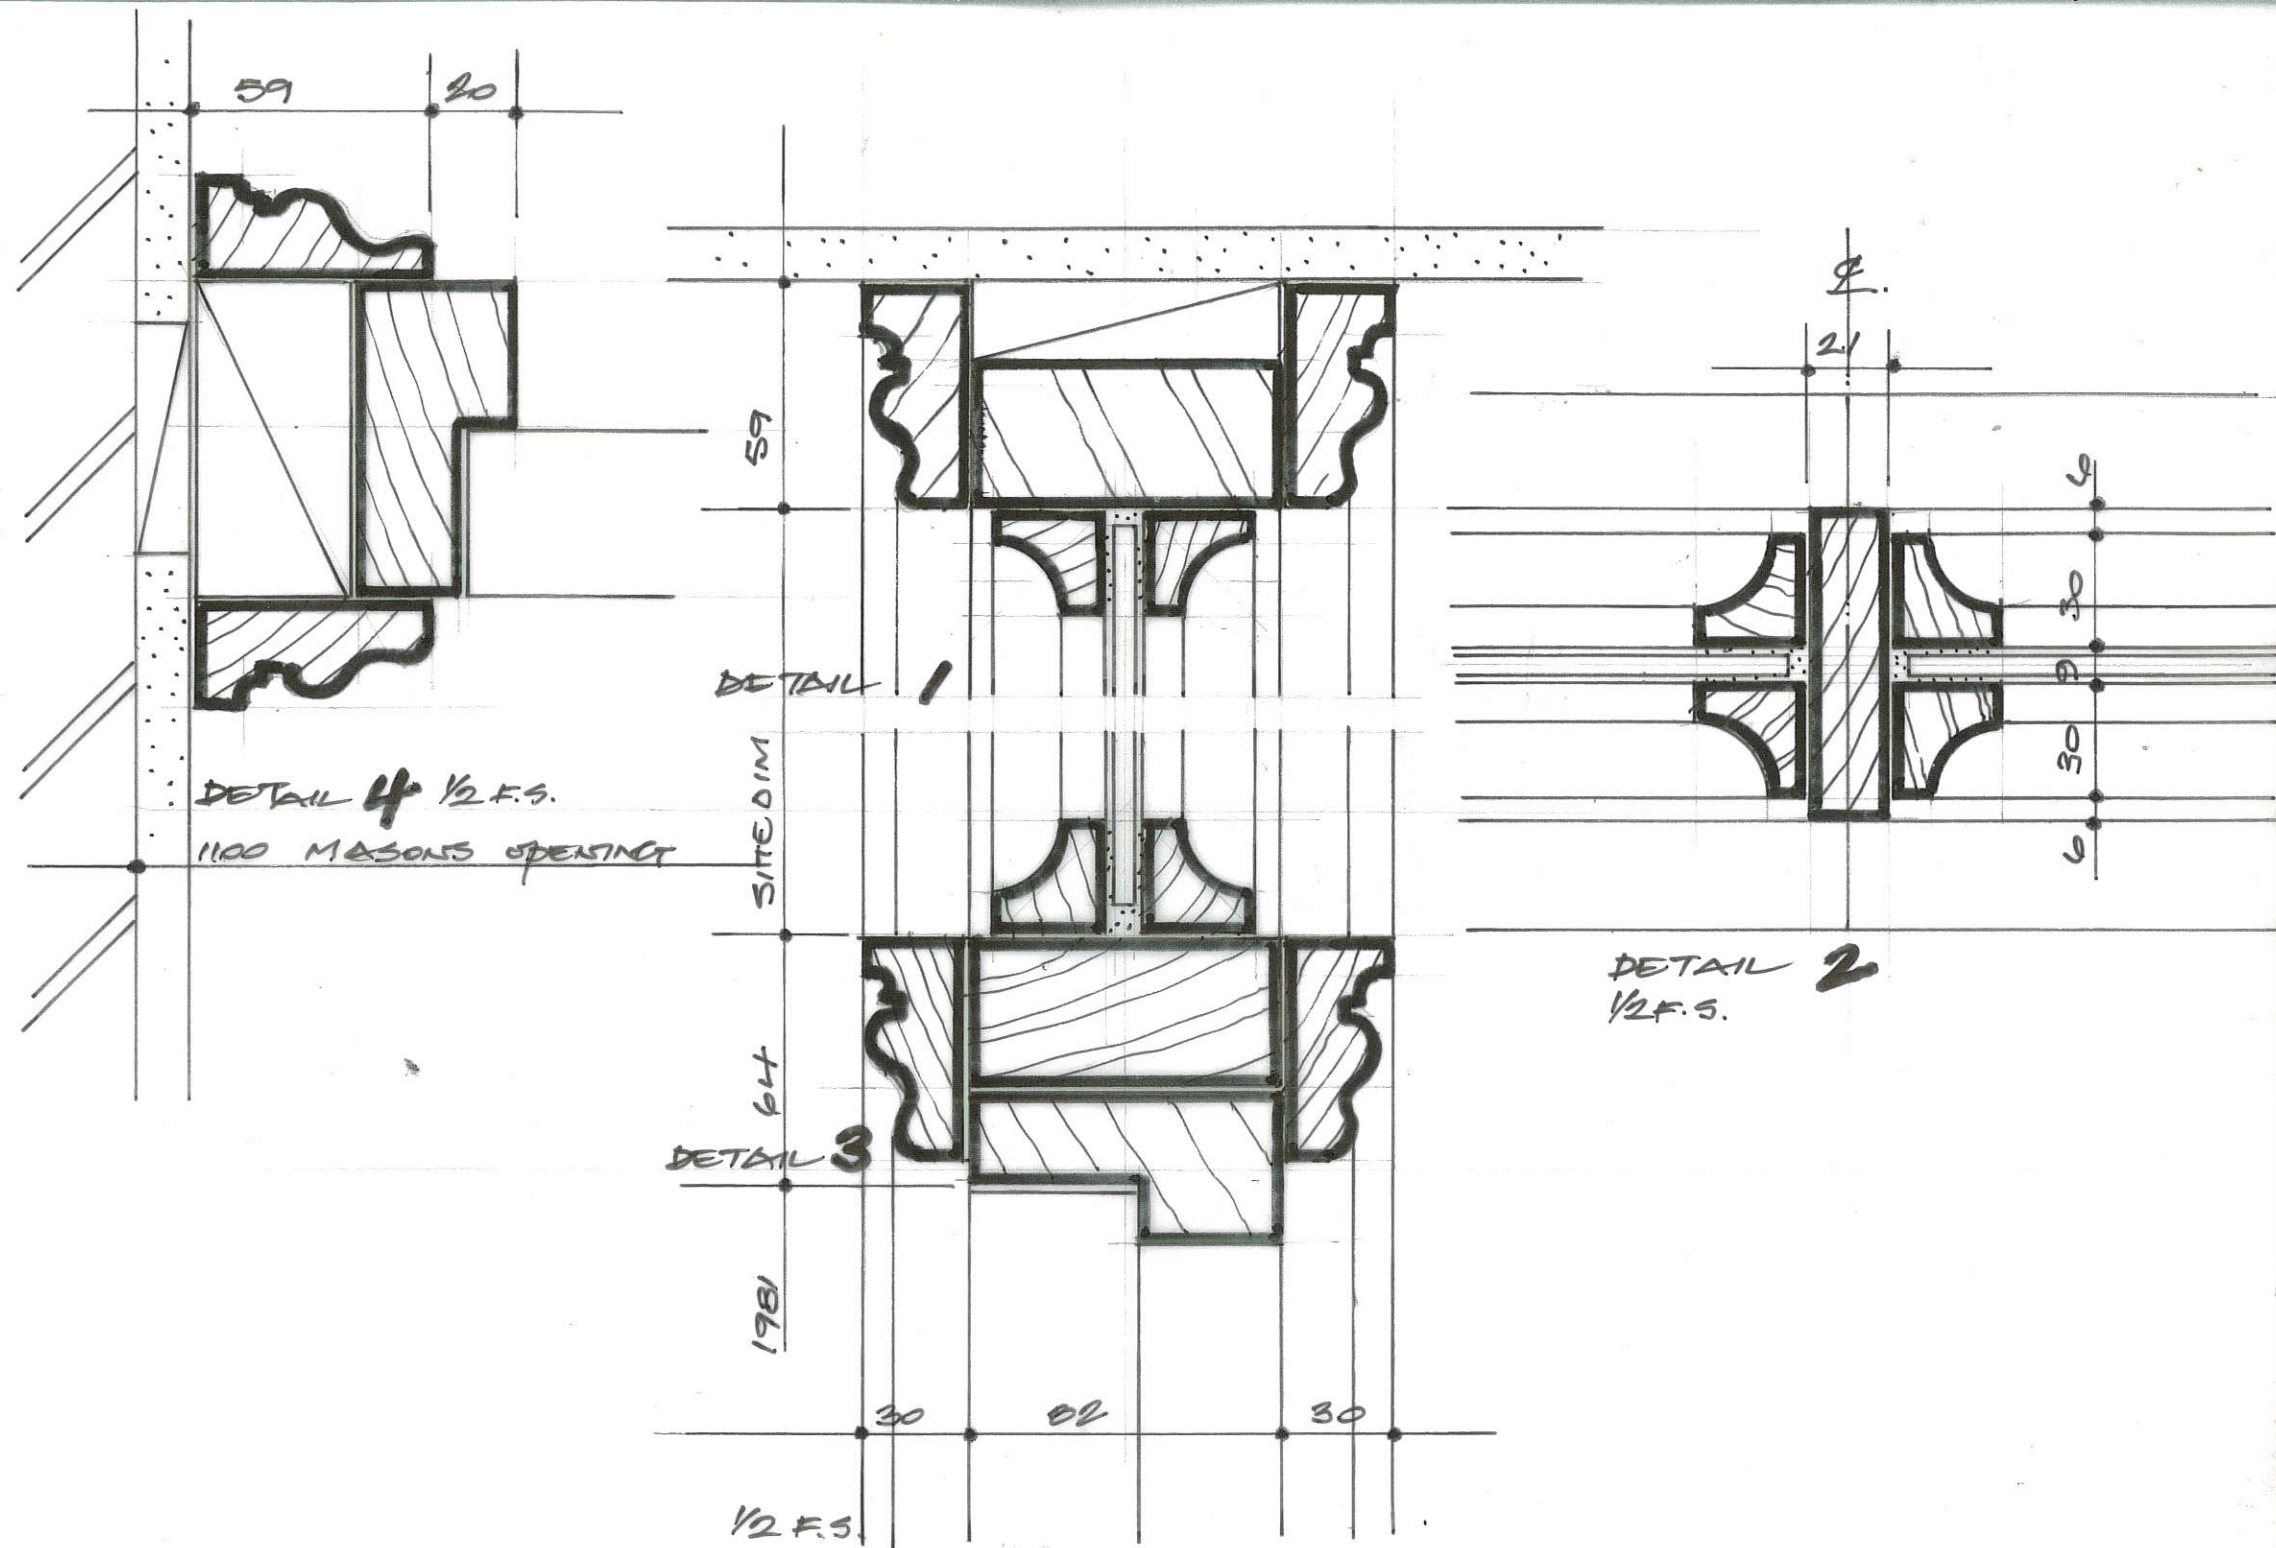

M.A.C.  
Architects

Job ID: 2019. 301

Client Name: BOBIE

Job details: DOOR/SCREEN  
ROOM 0-0

✓