
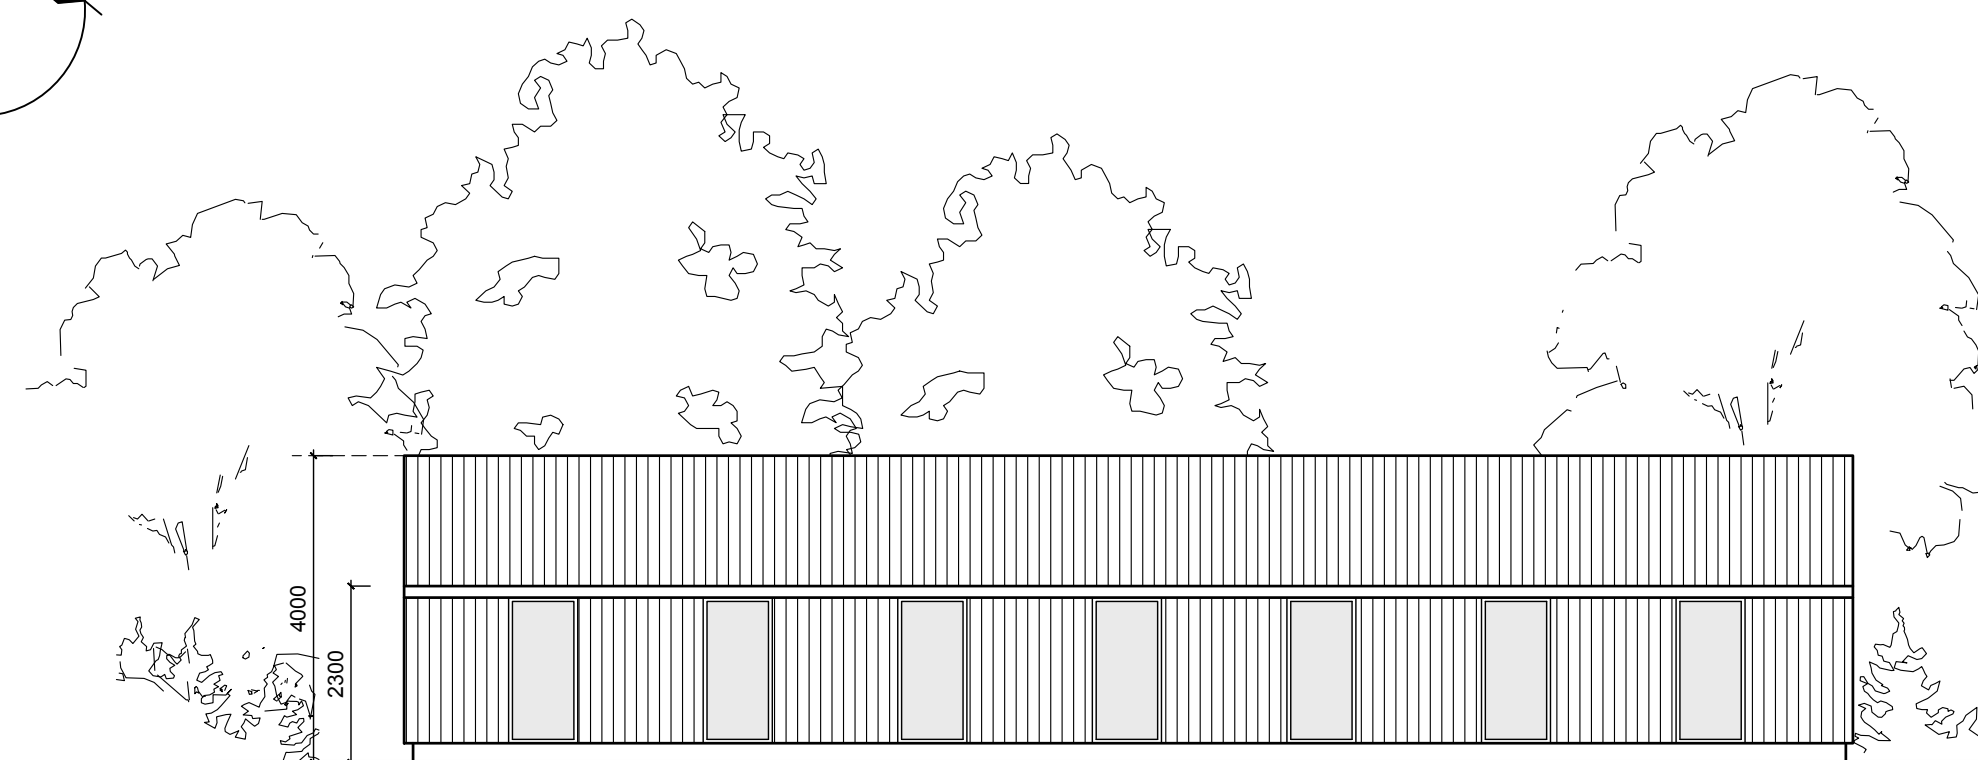



POOL HOUSE PLAN - 1:50

Scale in Metres
0 1 2 3 4 5

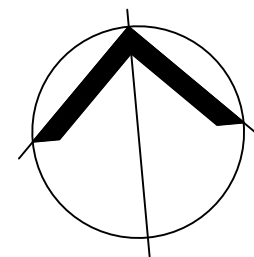


POOL HOUSE SOUTH ELEVATION - 1:100

Scale in Metres
0 1 2 3 4 5 10

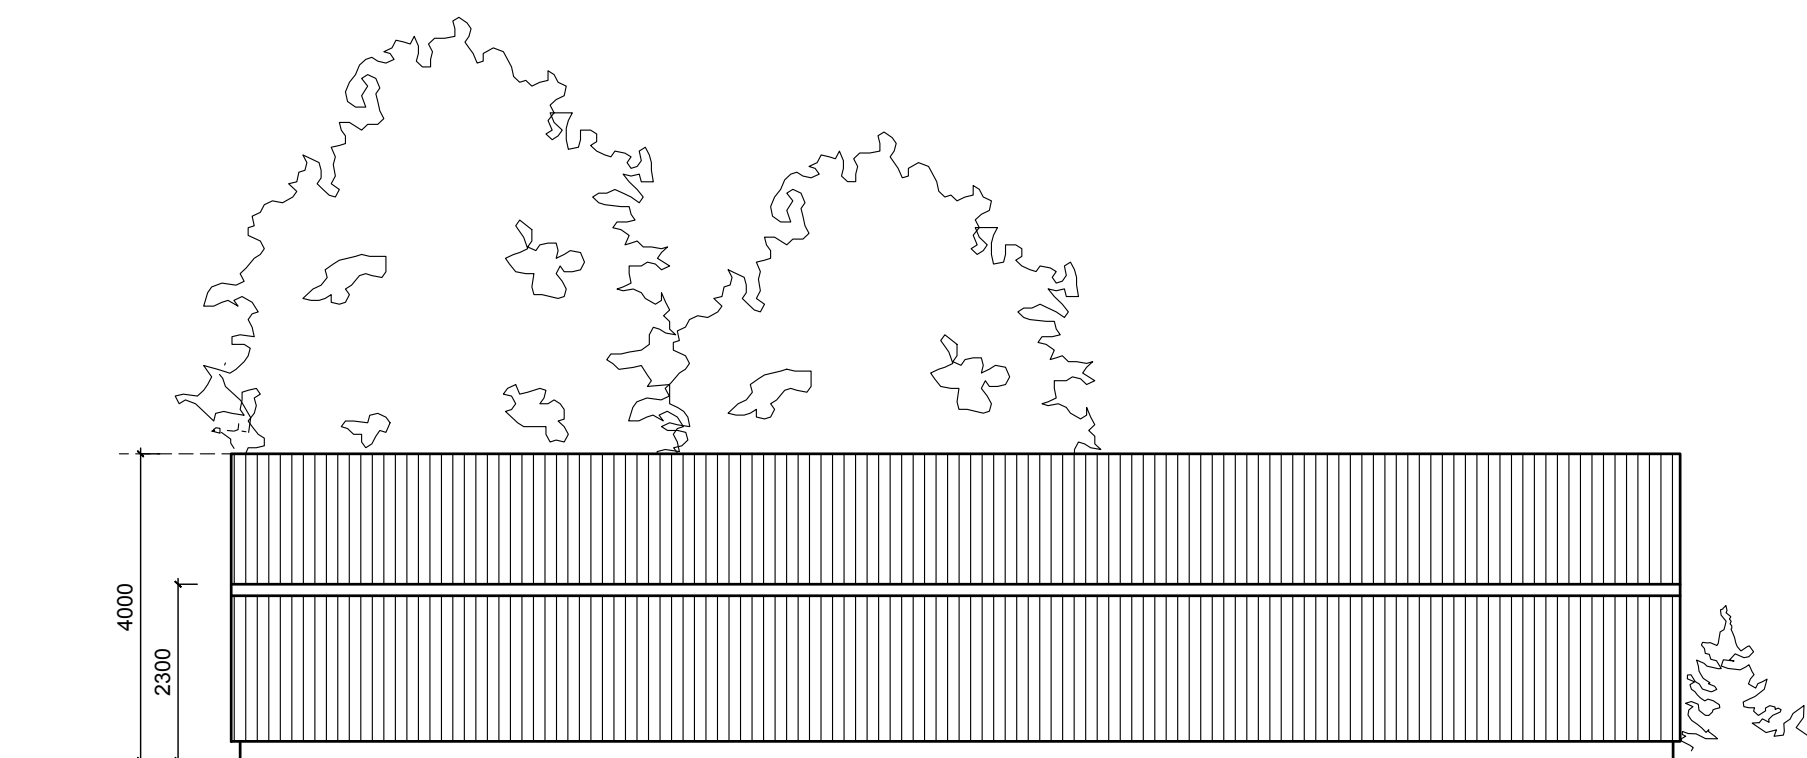


POOL HOUSE NORTH ELEVATION - 1:100

Scale in Metres
0 1 2 3 4 5 10

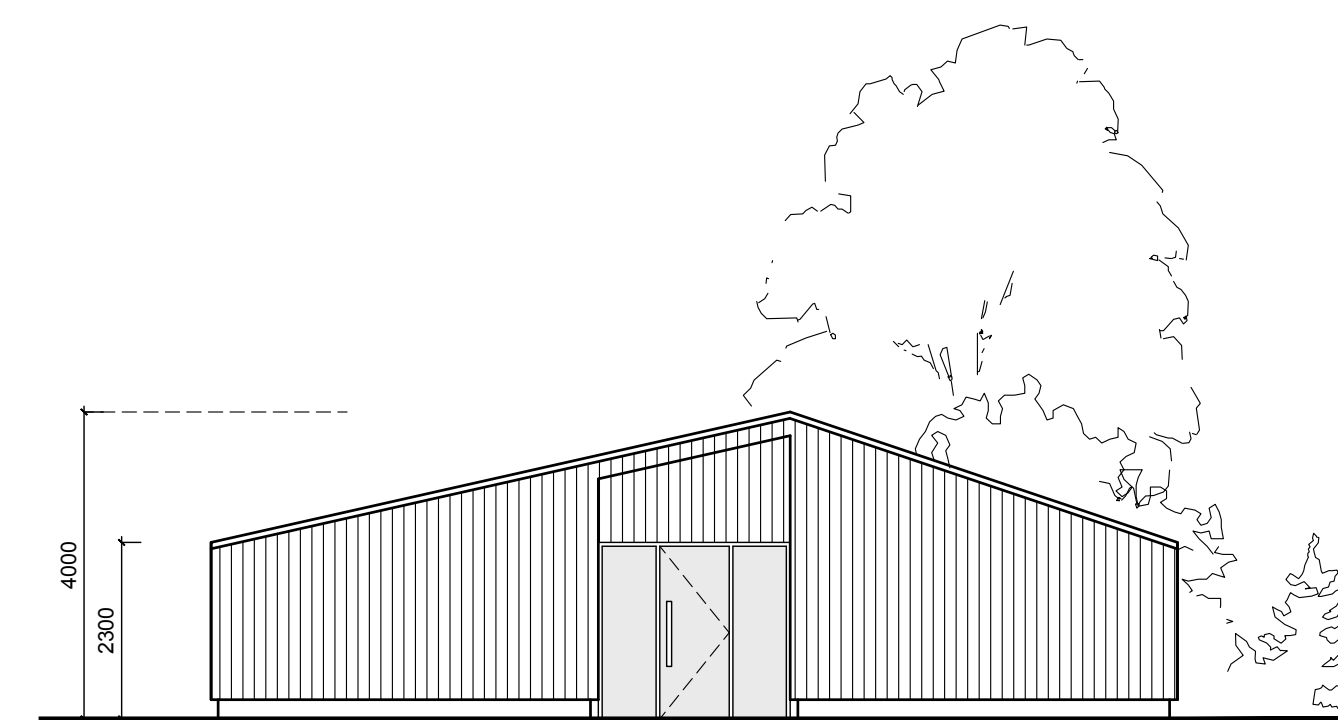


POOL HOUSE EAST ELEVATION - 1:100

Scale in Metres
0 1 2 3 4 5 10

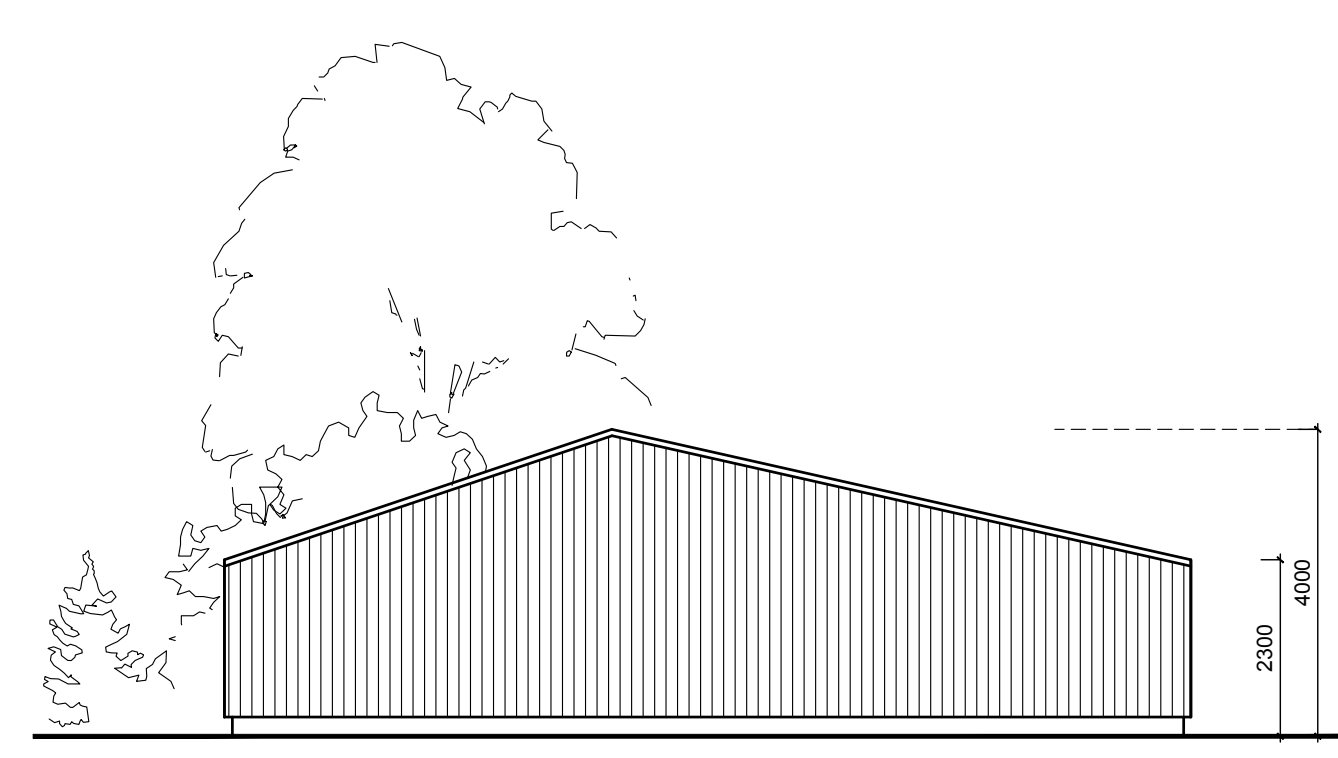

POOL HOUSE WEST ELEVATION - 1:100


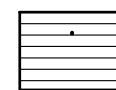
Scale in Metres
0 1 2 3 4 5 10

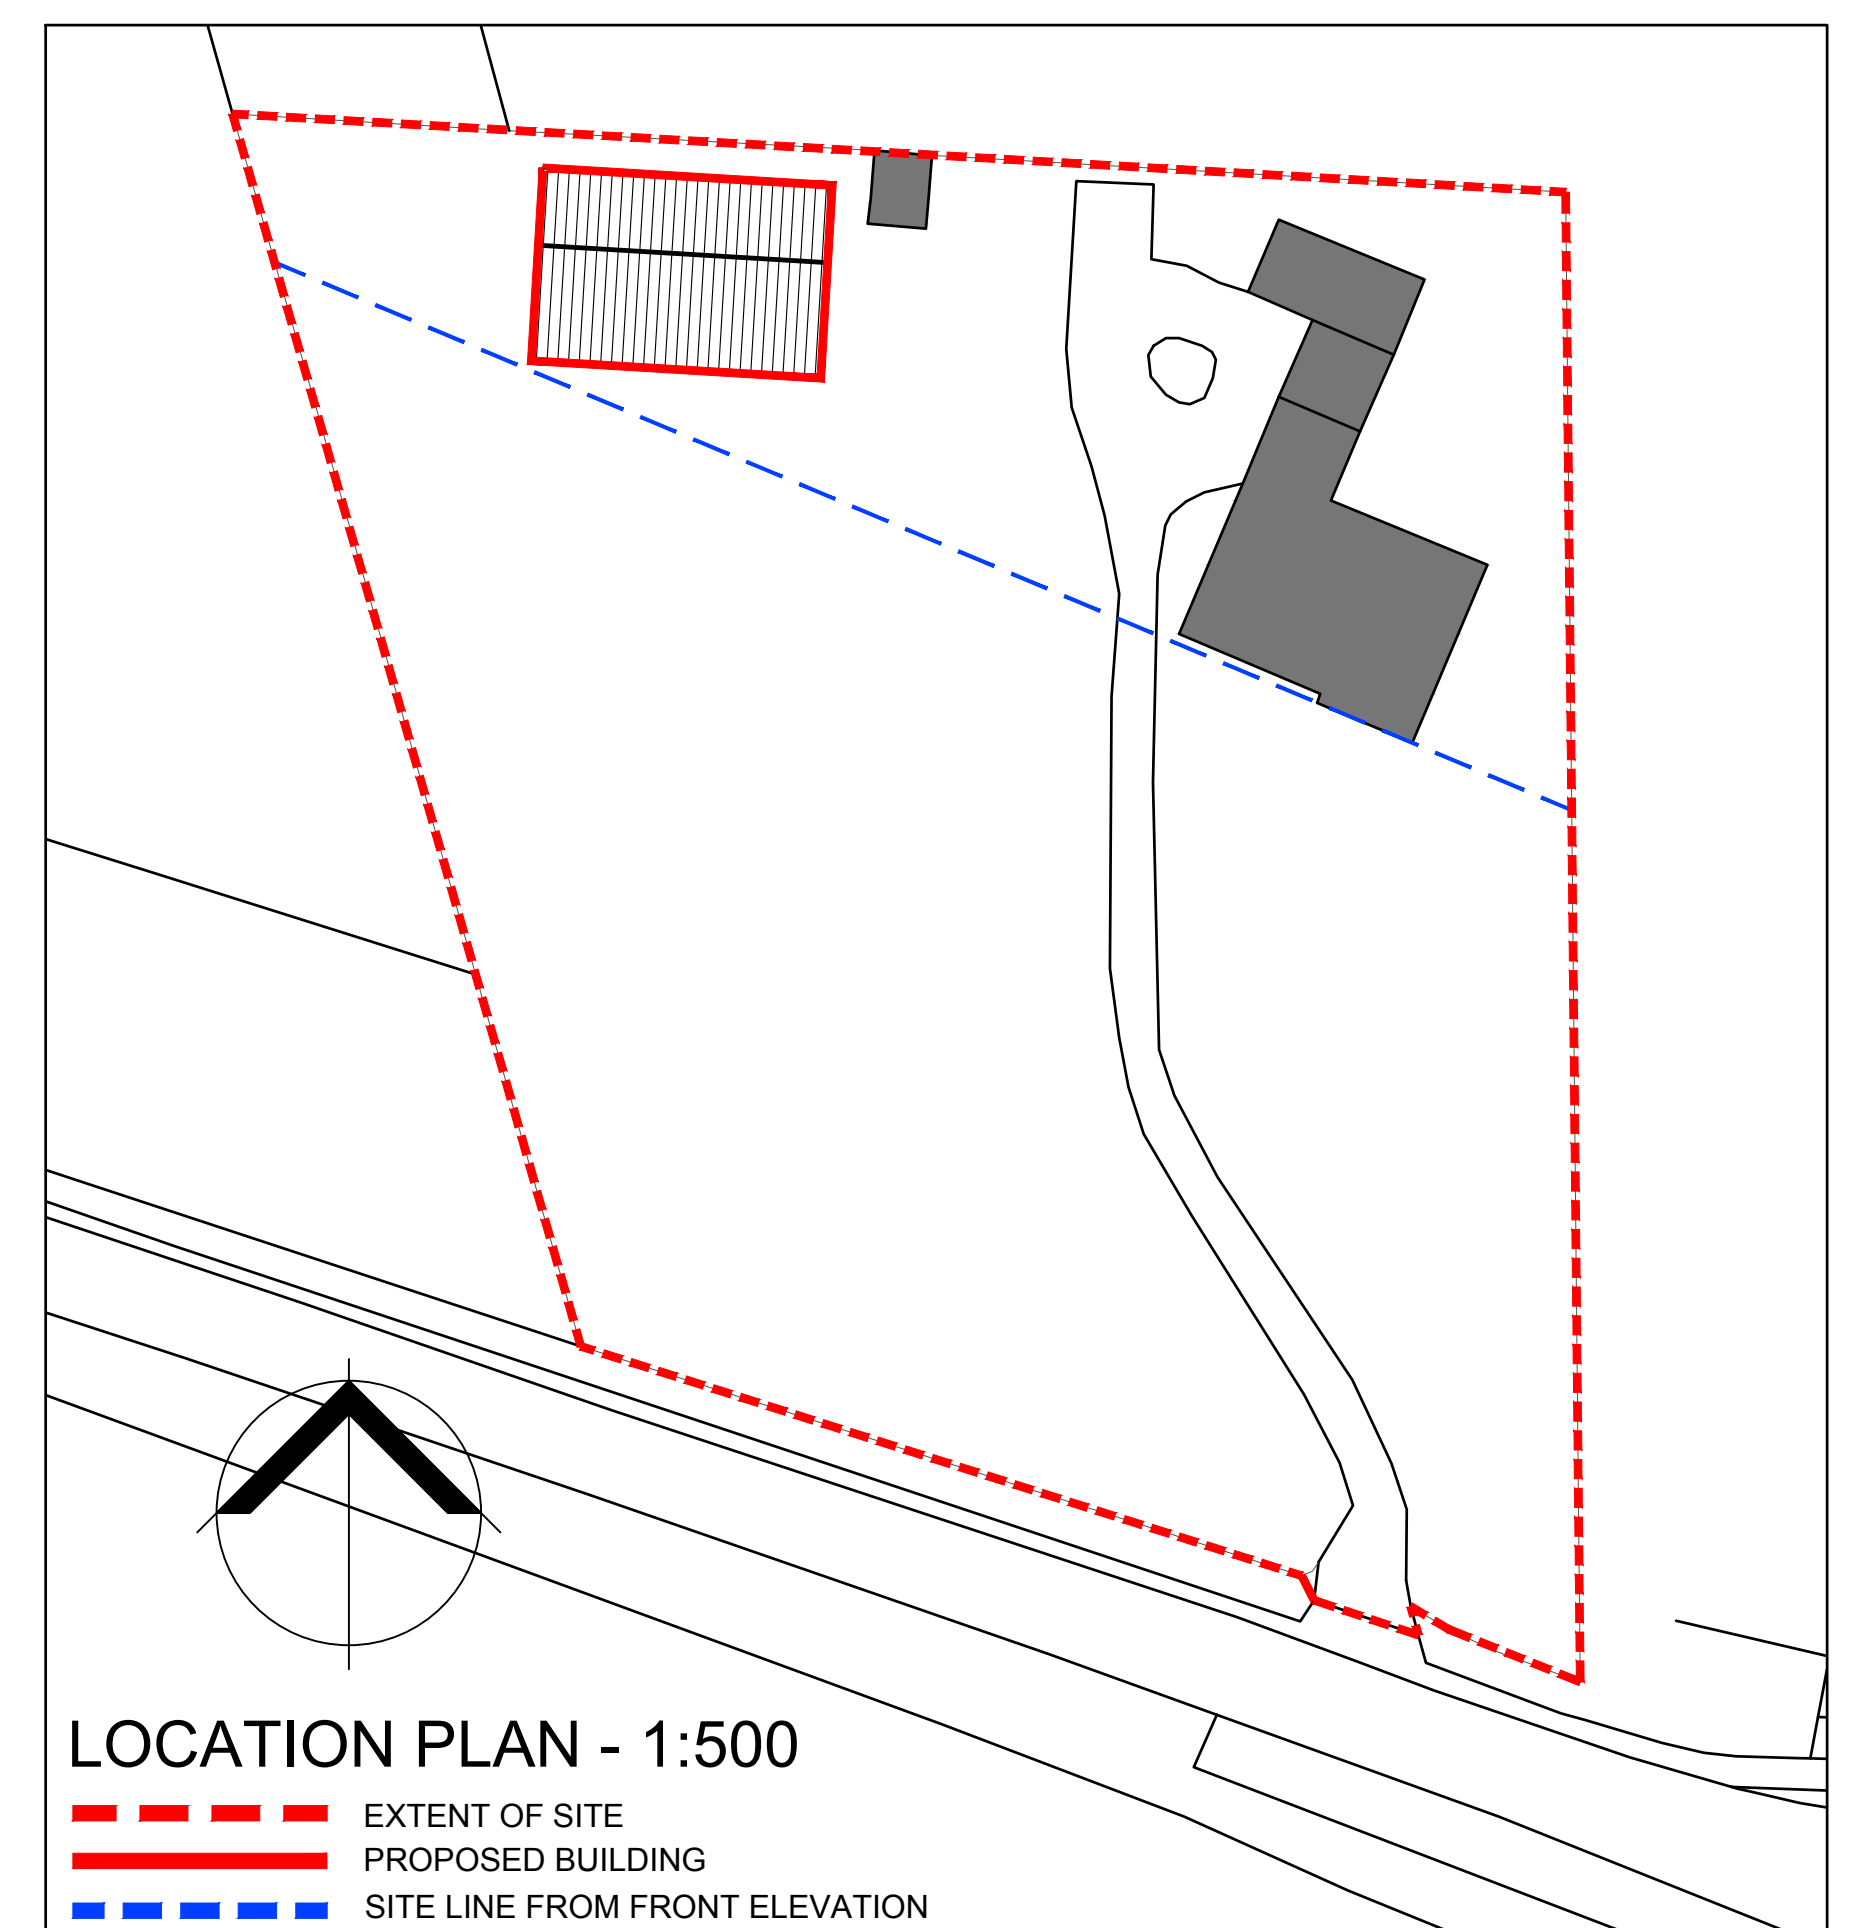

LOCATION PLAN - 1:500

--- EXTENT OF SITE
— PROPOSED BUILDING
--- SITE LINE FROM FRONT ELEVATION

MATERIALS

-  BLACK TIMBER CLADDING STRIPS
-  CEDAR TIMBER CLADDING STRIPS

PLANNING ISSUE

Title PROPOSED POOL HOUSE PLANS AND ELEVATIONS	
Site SAVERNAKE, BISHOPS STORTFORD	
Drg. D32322 PL 001	
Date OCT 23	Rev
Drawn MH	Scale VARIES

