




Link extension to barn eaves detail
1 : 10

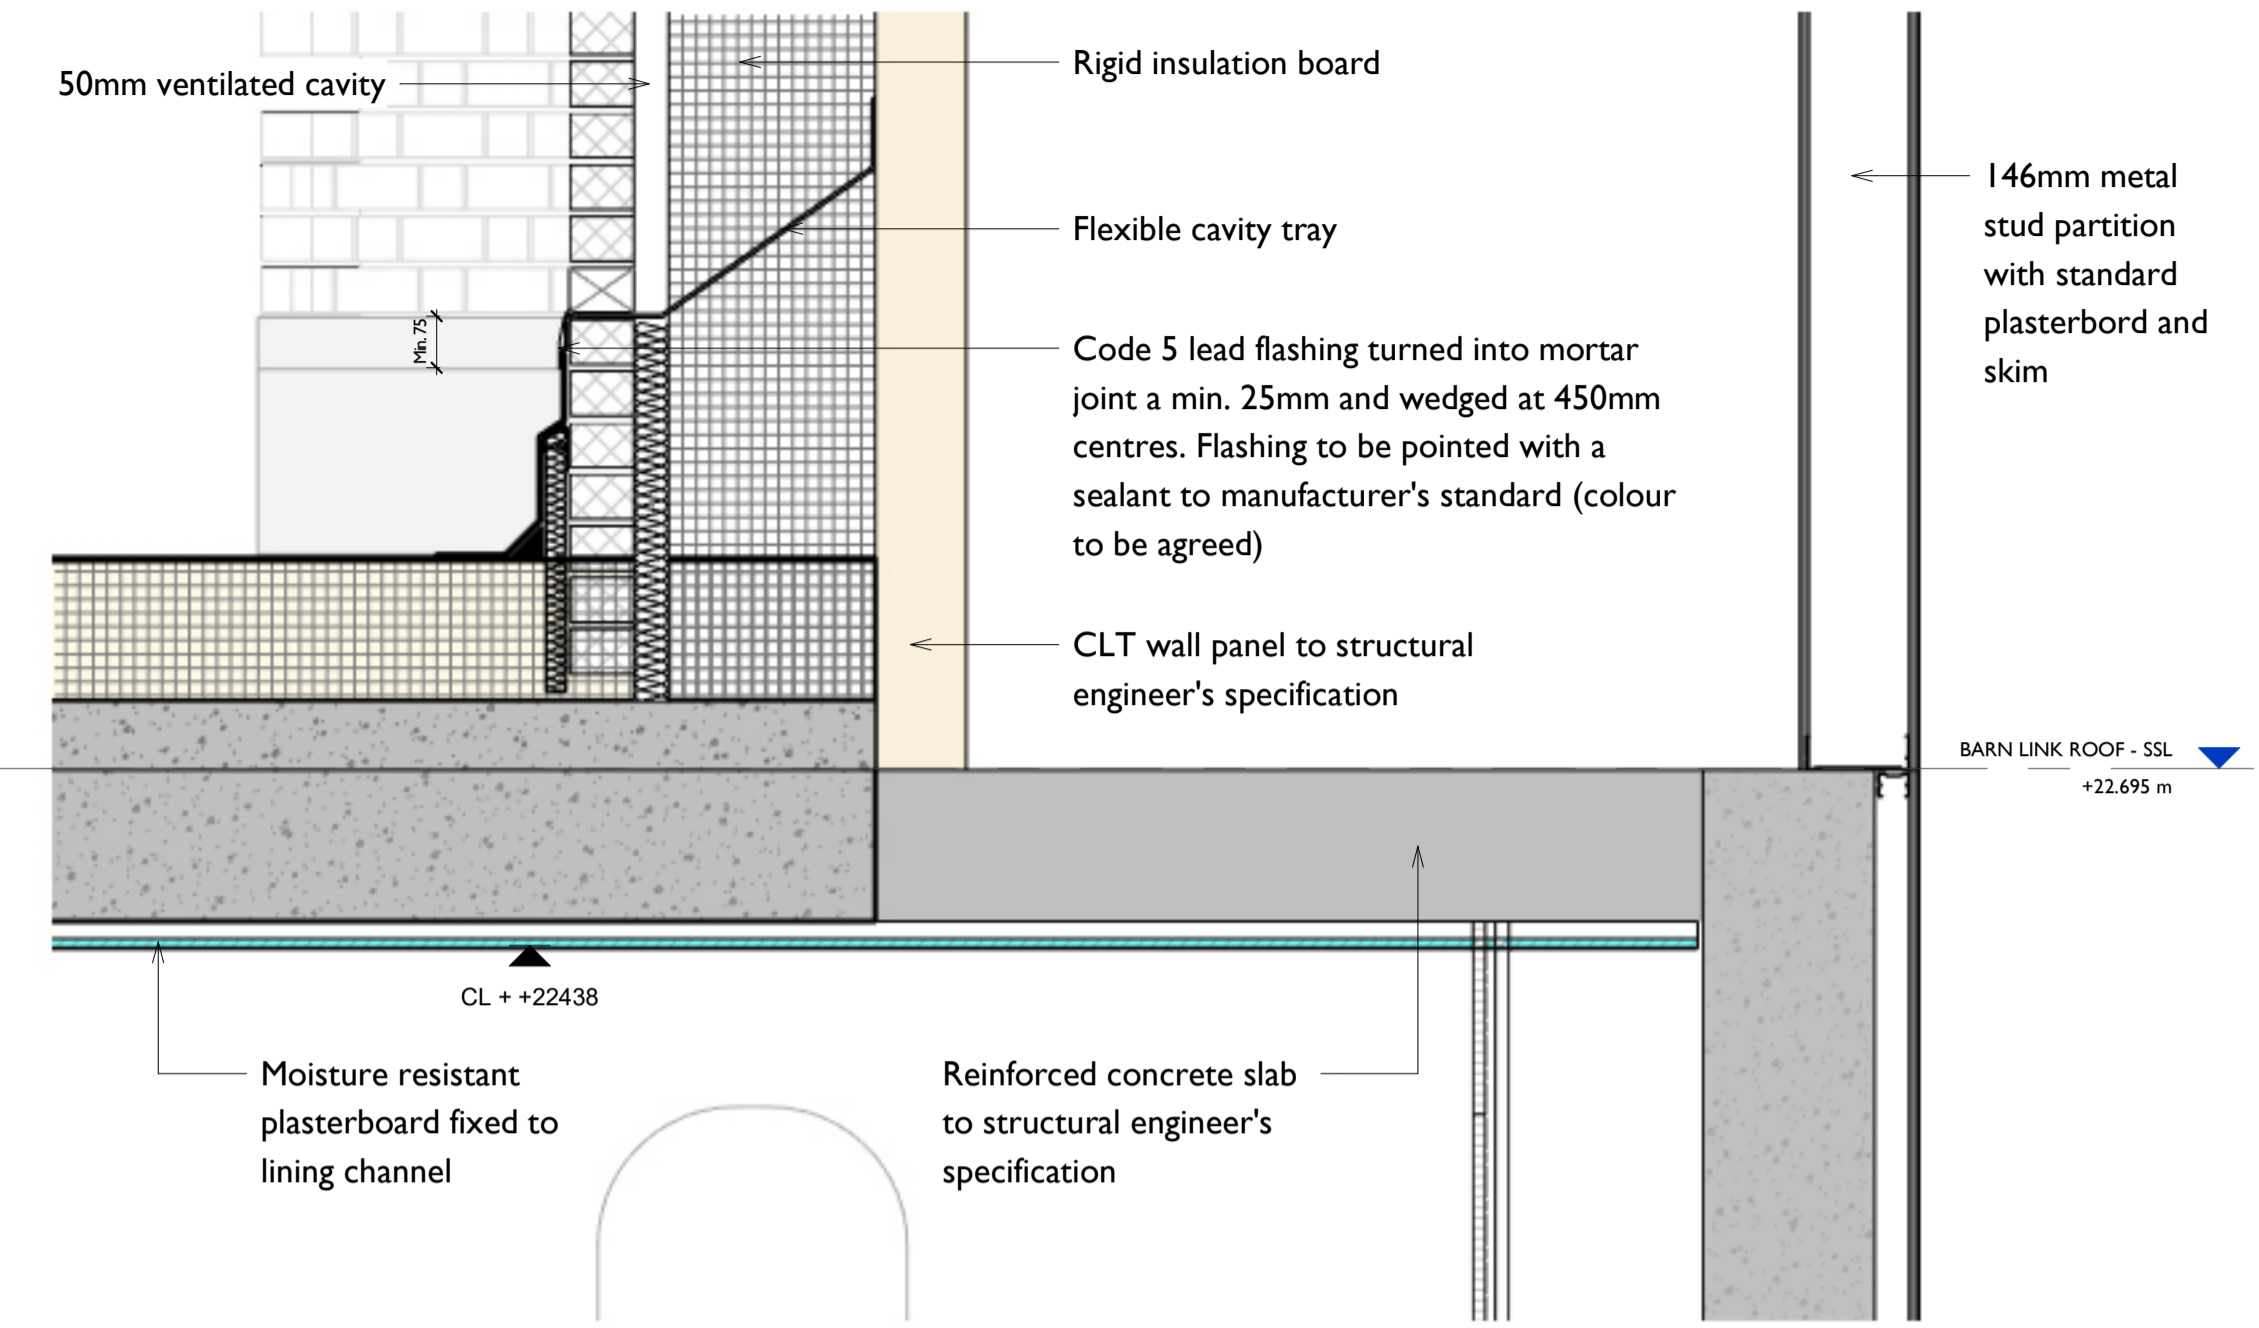

Barn link roof upstand detail
1 : 10

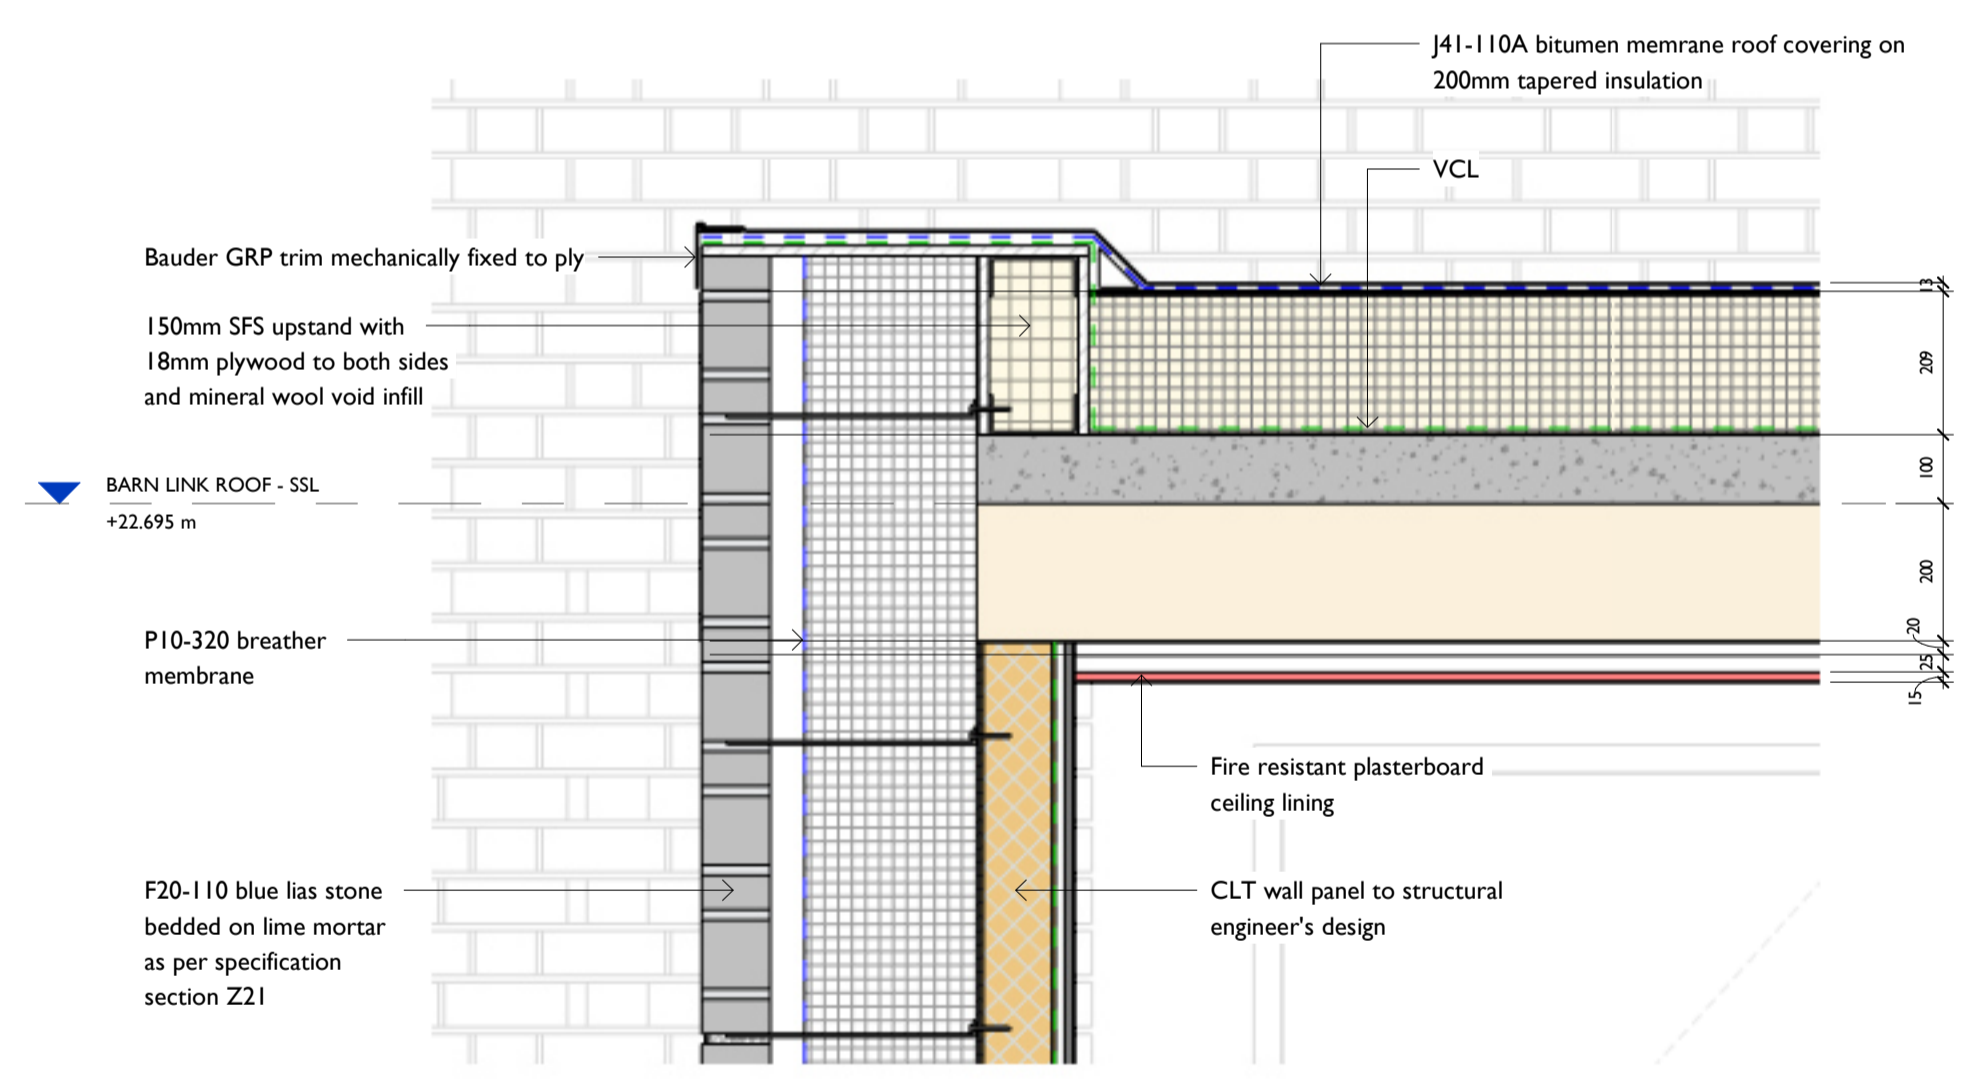


Barn link roof edge detail
1 : 10

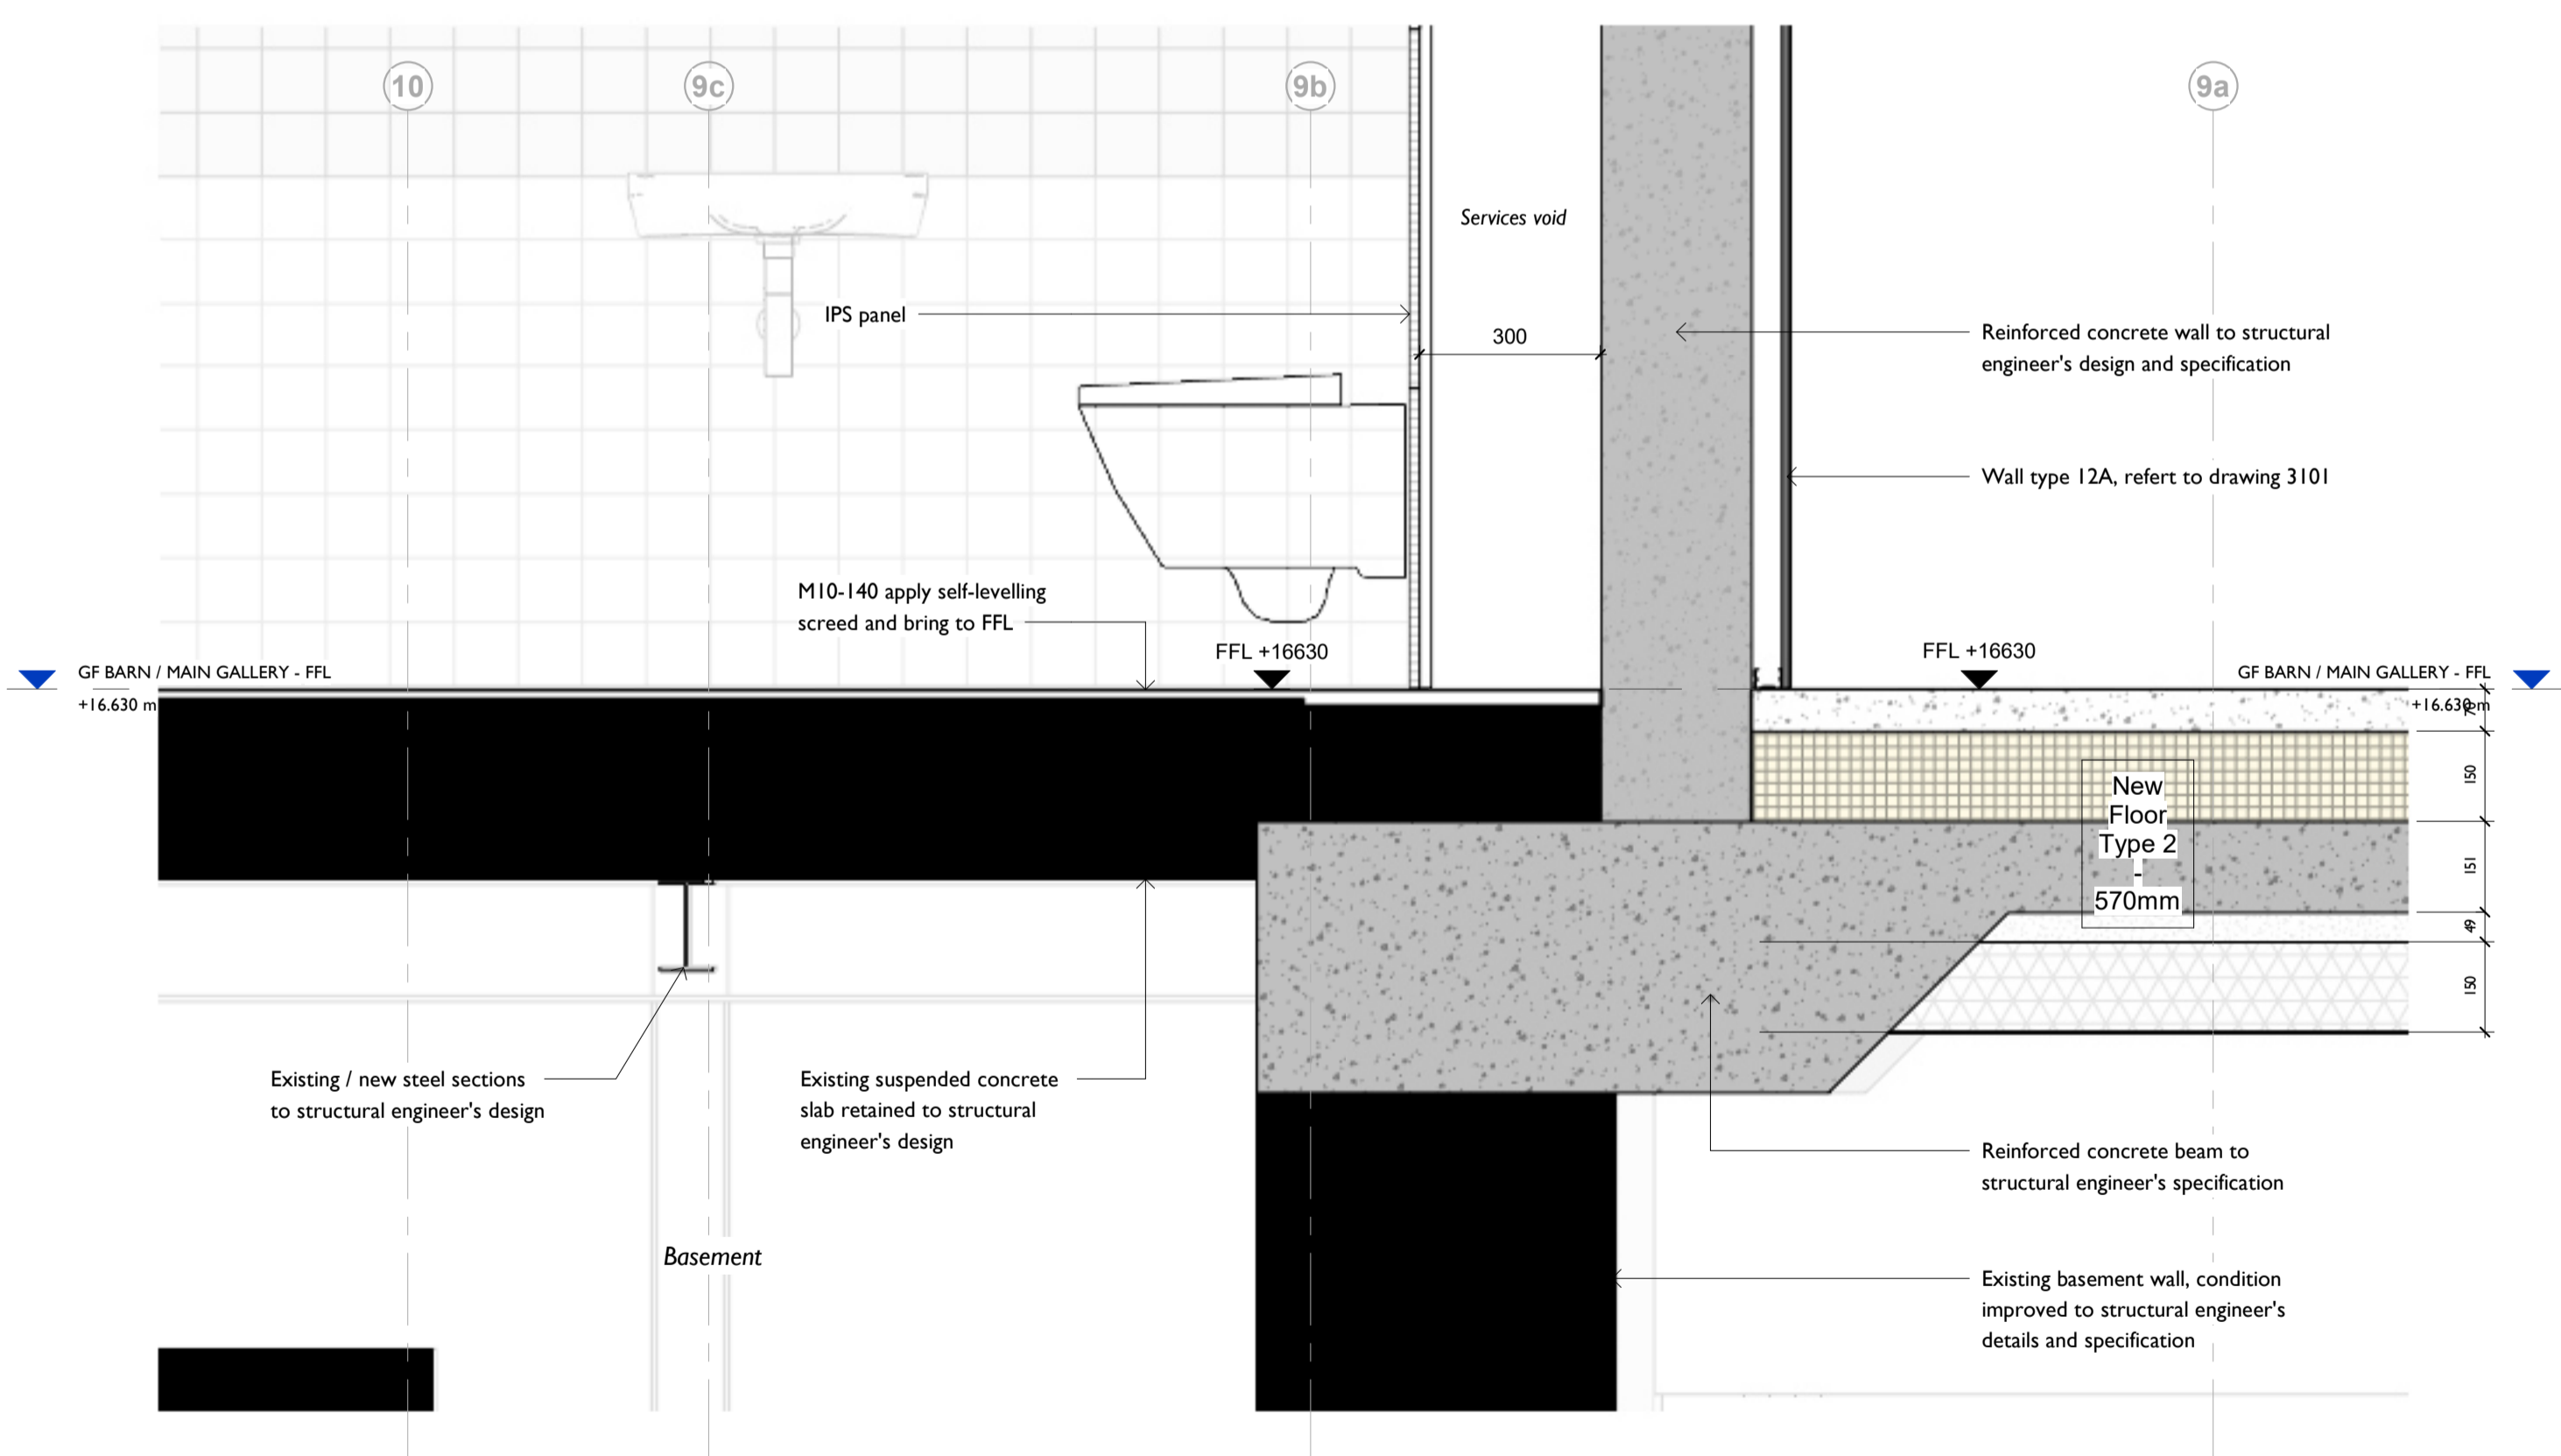

Basement to ground floor detail
1 : 10

Drawings are based on survey data and may not accurately represent what is physically present.
Do not scale from this drawing. All dimensions are to be verified on site before proceeding with the work.
All dimensions are in millimeters unless noted otherwise.
Purcell shall be notified in writing of any discrepancies.

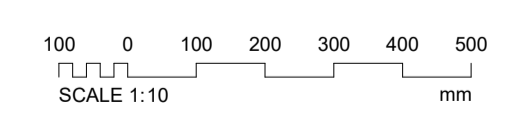

REV	DATE	DESCRIPTION
A	14/07/23	Stage 04 Draft
B	31/07/23	TENDER SET
TI	21/09/23	Main Works Tender Issue

CLIENT
Alfred Gillett Trust (AGT)
JOB NUMBER PROJECT
241742 Shoemakers Museum
TITLE
Section Detail Sheet 3

SIZE	SCALE	LAST REVISED	DRAWN	CHECKED
AIL	1 : 10		MJ	AJ
REV	SUITABILITY/REASON FOR ISSUE			
TI	Tender Issue			
DRAWING NUMBER 241742 -GRA-PUR-GR-ZZ-DR-A-5402				

