




Notes
 Do not scale from this drawing unless it is for planning purposes only.
 Verify all dimensions on site before commencing work or preparing any shop drawings.
 All materials, workmanship and components must comply with all relevant British Standards, Codes of Practice and any manufacturer's instructions that apply.
 All errors, omissions or discrepancies must be reported to the Supervising Officer immediately upon discovery.
 This drawing and design remains the copyright of SOUTH EAST ARCHITECTURAL SERVICES LIMITED until such time as assignable licence is granted.
 Registered in England & Wales Company Number: 5367560 © 2023

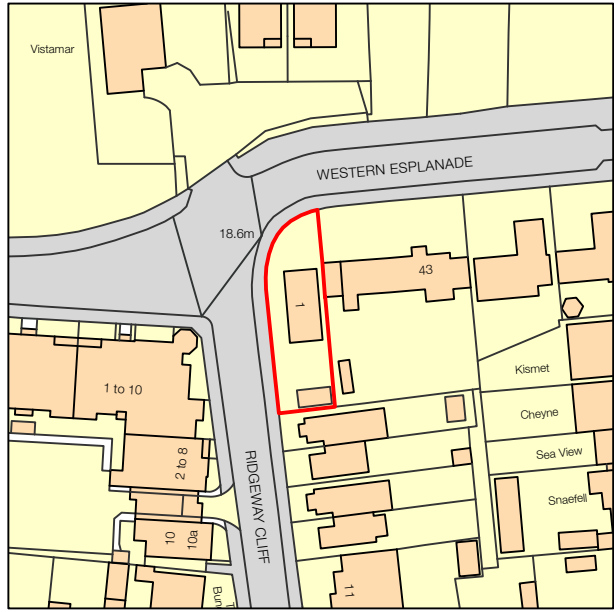


01 Site Location Plan
 PL_03 Scale: 1:1250

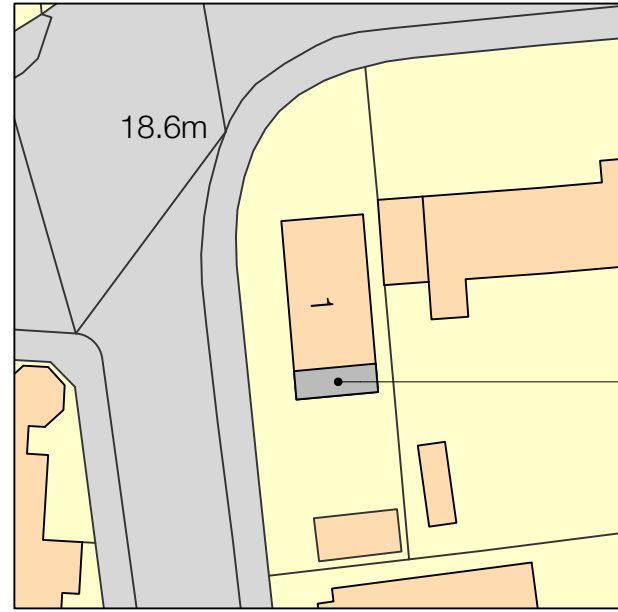

02 Block Plan
 PL_03 Scale: 1:500

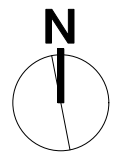

Project Proposed alterations to existing conservatory & associated alterations 1 Ridgeway Cliff Herne Bay Kent CT6 8JG		Drawing Title Site Location and Block Plan		 SOUTH EAST ARCHITECTURAL SERVICES LTD <small>105 MORTIMER STREET, HERNE BAY, KENT, CT6 9ER</small> tel (01227) 283100 info@searchitecture.co.uk www.searchitecture.co.uk	
		Client Mrs van Wijk			
Scale As stated at A4	Date October '23	Drawing No. 23/3263/PL_03	Rev	