




Rear South
(EXISTING)

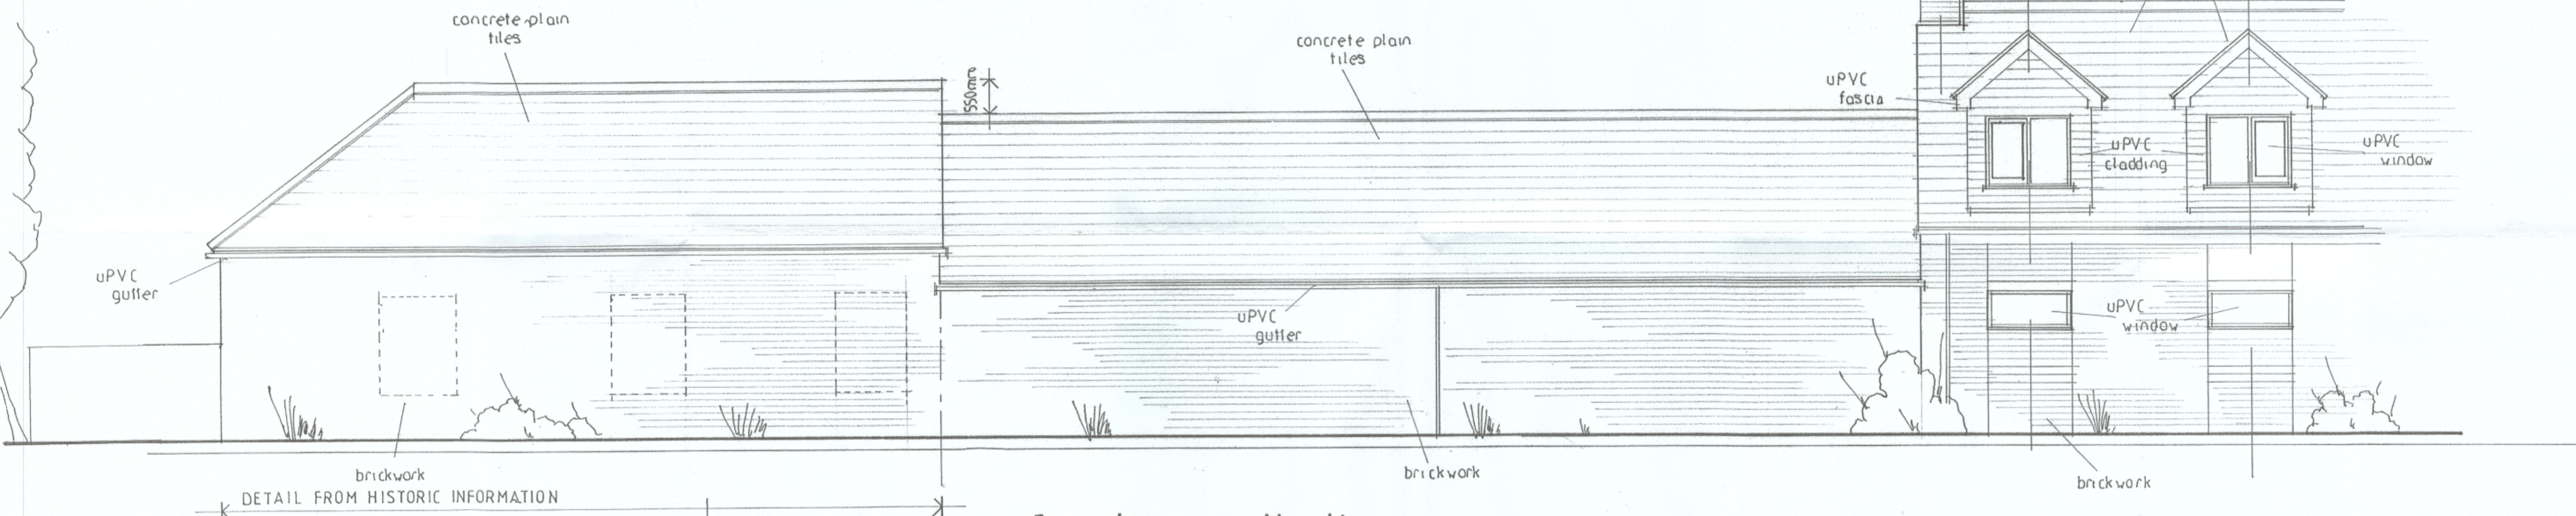

Front North
(EXISTING)

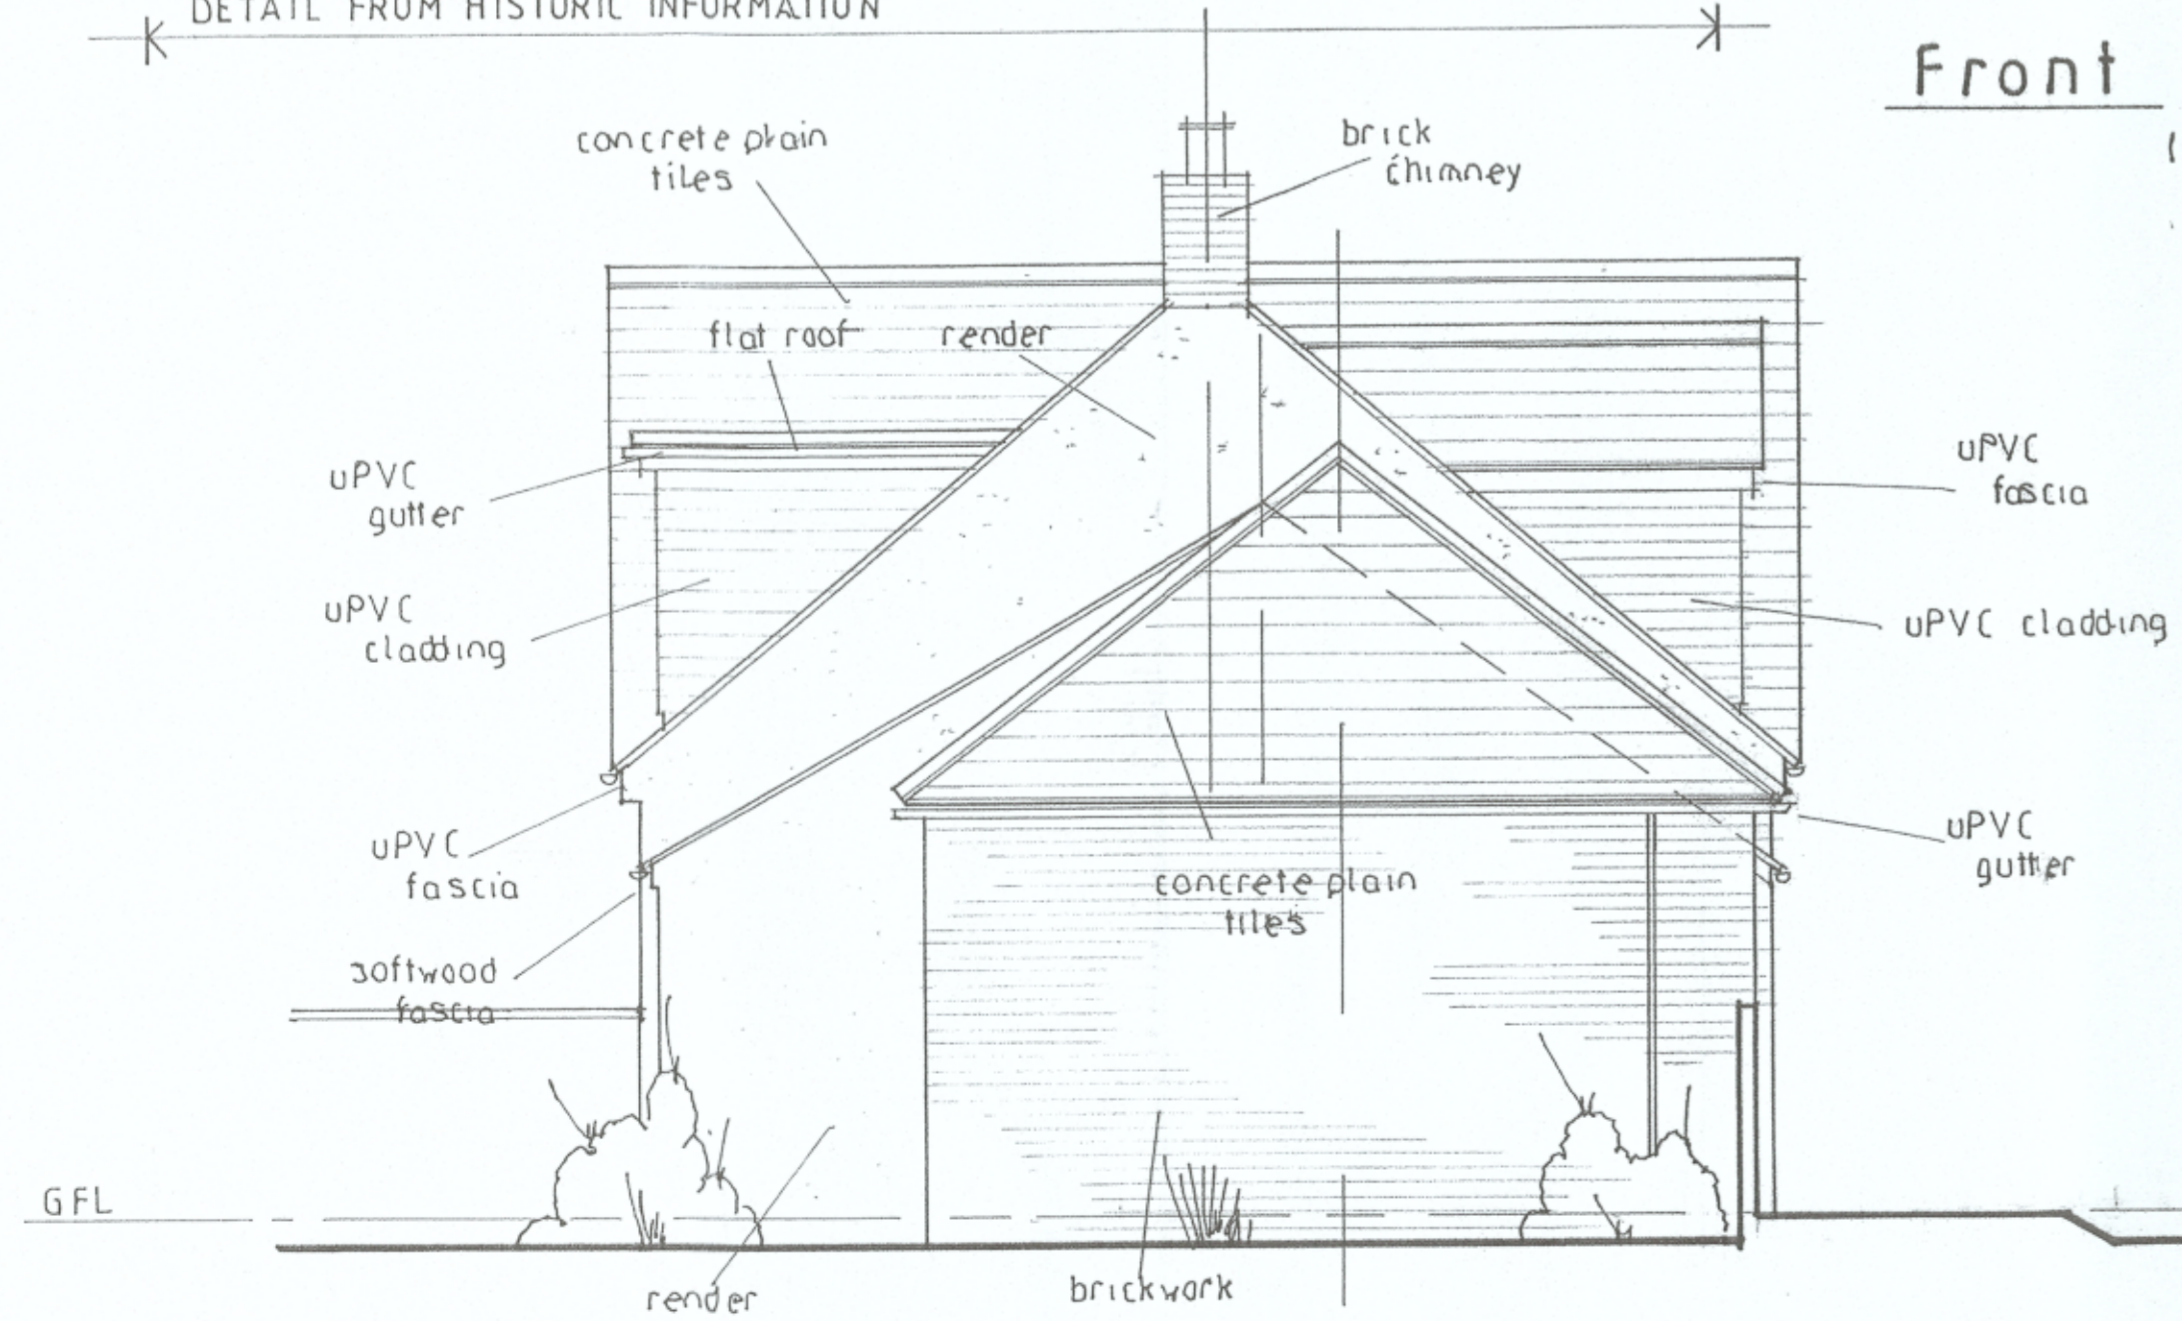

Side East
(EXISTING)

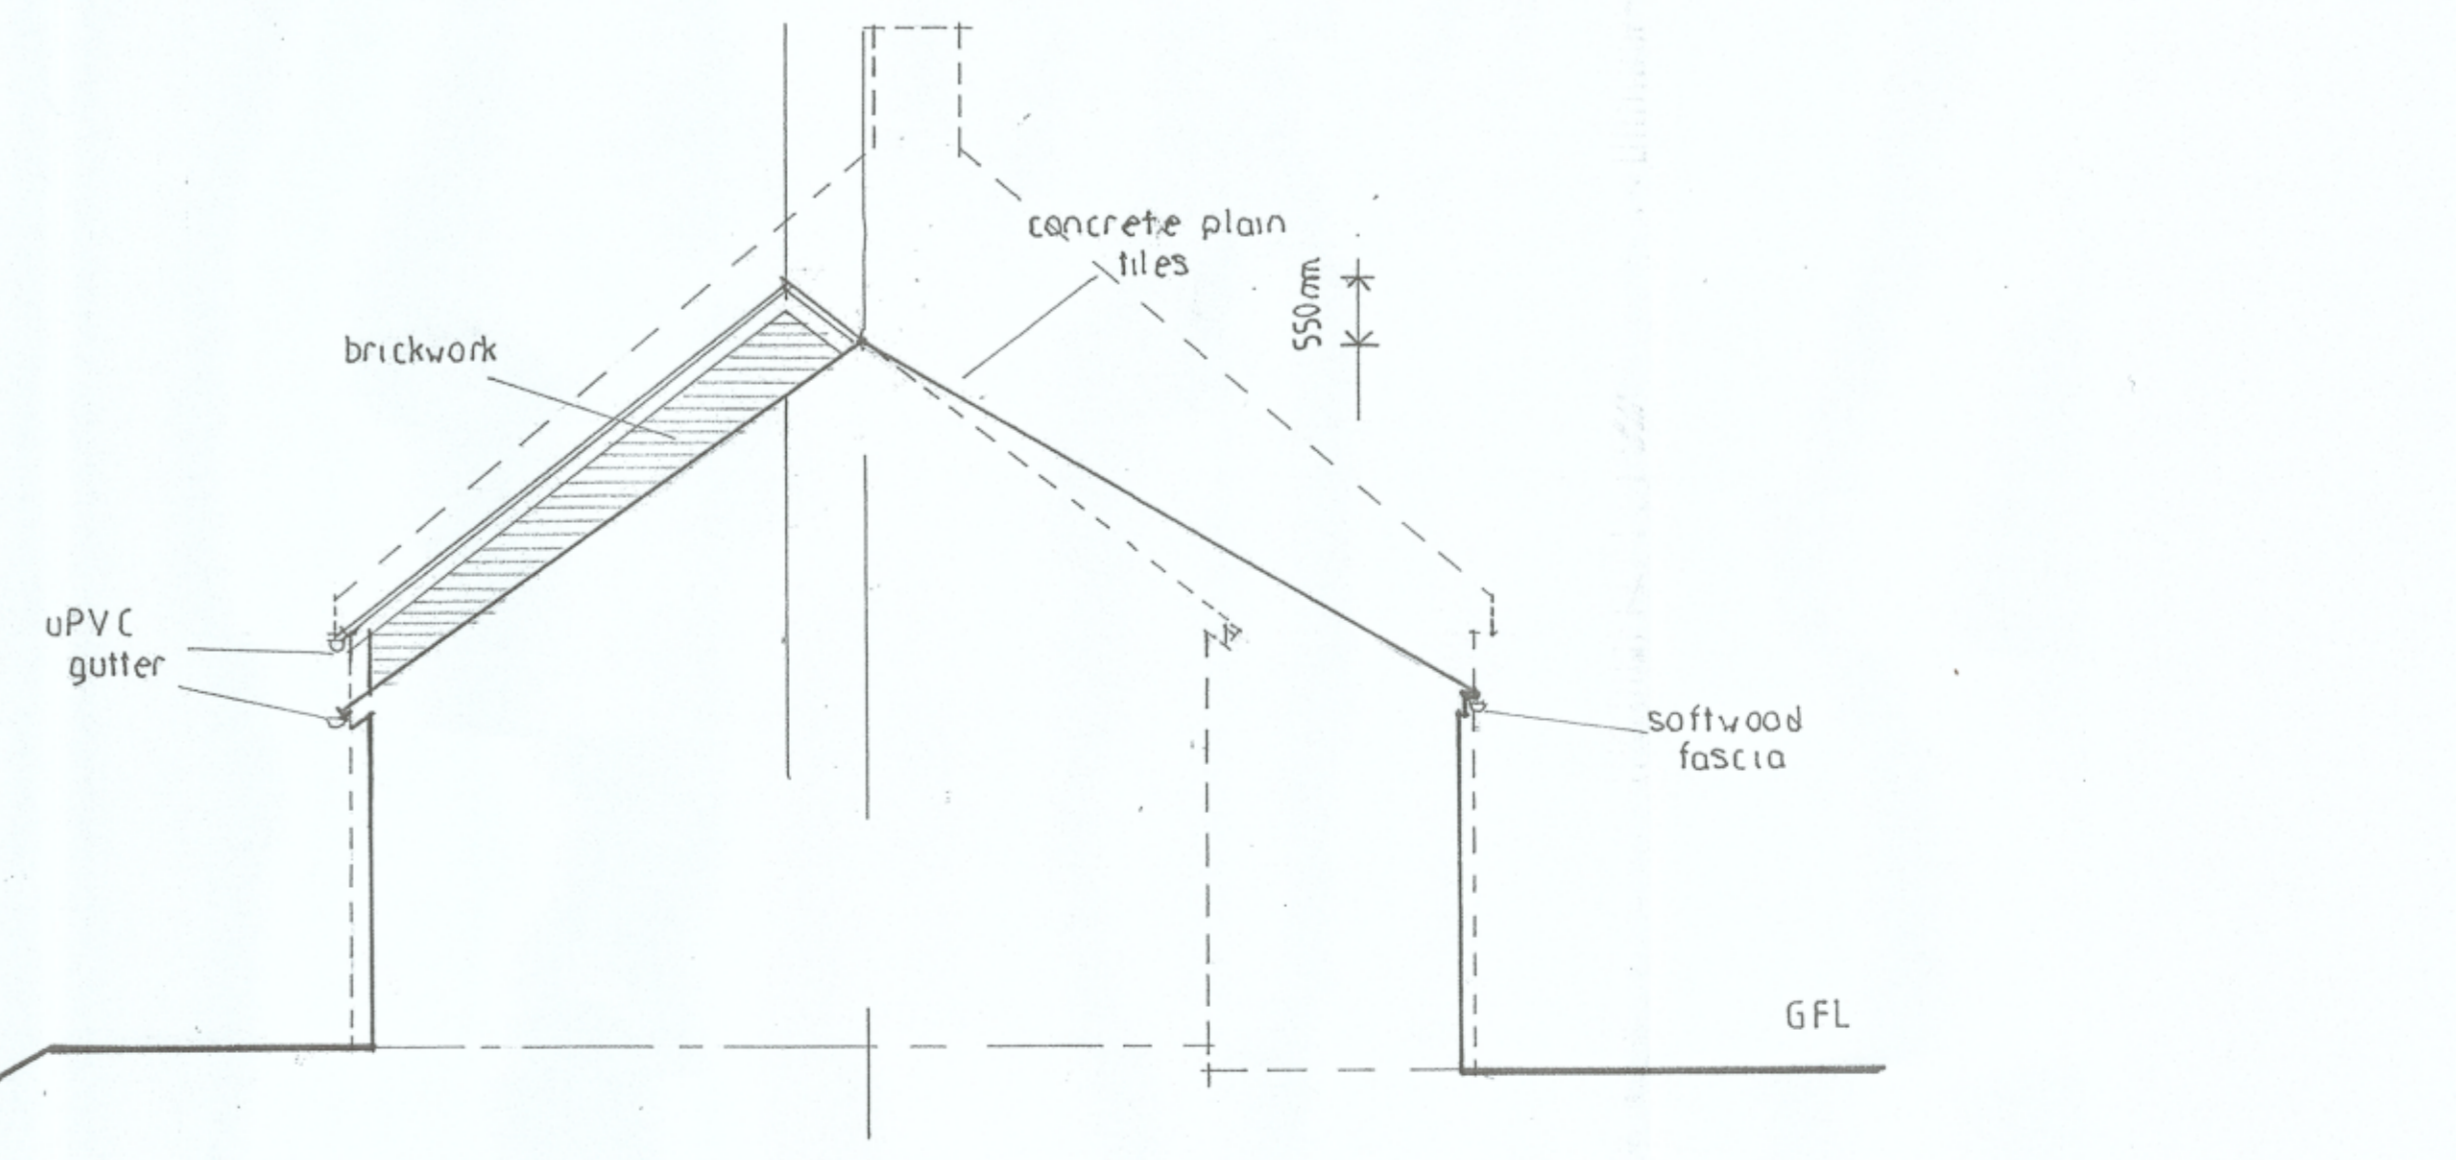

Side West
(EXISTING)



Client
MR & MRS. R. COOPER
COOPERS LODGE
ASTON ROAD
BAMPTON OXON

Project
HOLIDAY LET
EXISTING ELEVATION

Kevin J Field
Associate of the Chartered Institute of Building
CONSTRUCTION PLANNING & DESIGN
TENDERING & ESTIMATING
33 Stow Avenue, Witney, Oxfordshire, OX20 5GP
Tel/Fax: 01993 709930

Scale 1:50

Date OCT 23 Drawn K.S.F.

Drawing No. 02/RC/10/23 Revision

A1 size 841 x 594 mm