




Rear South

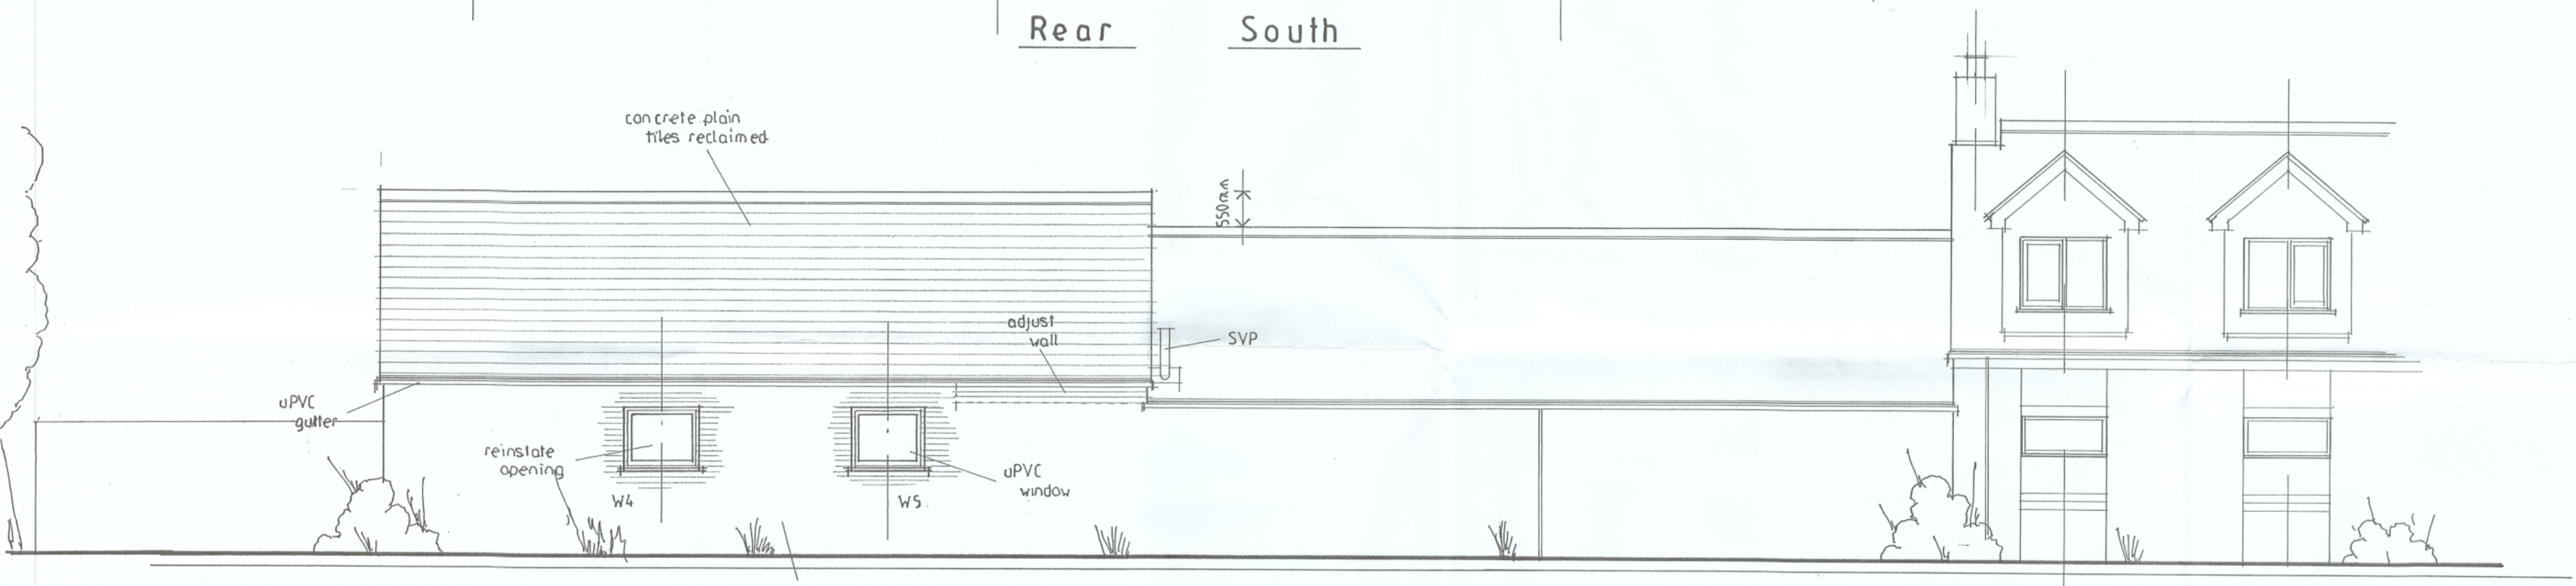


Front North

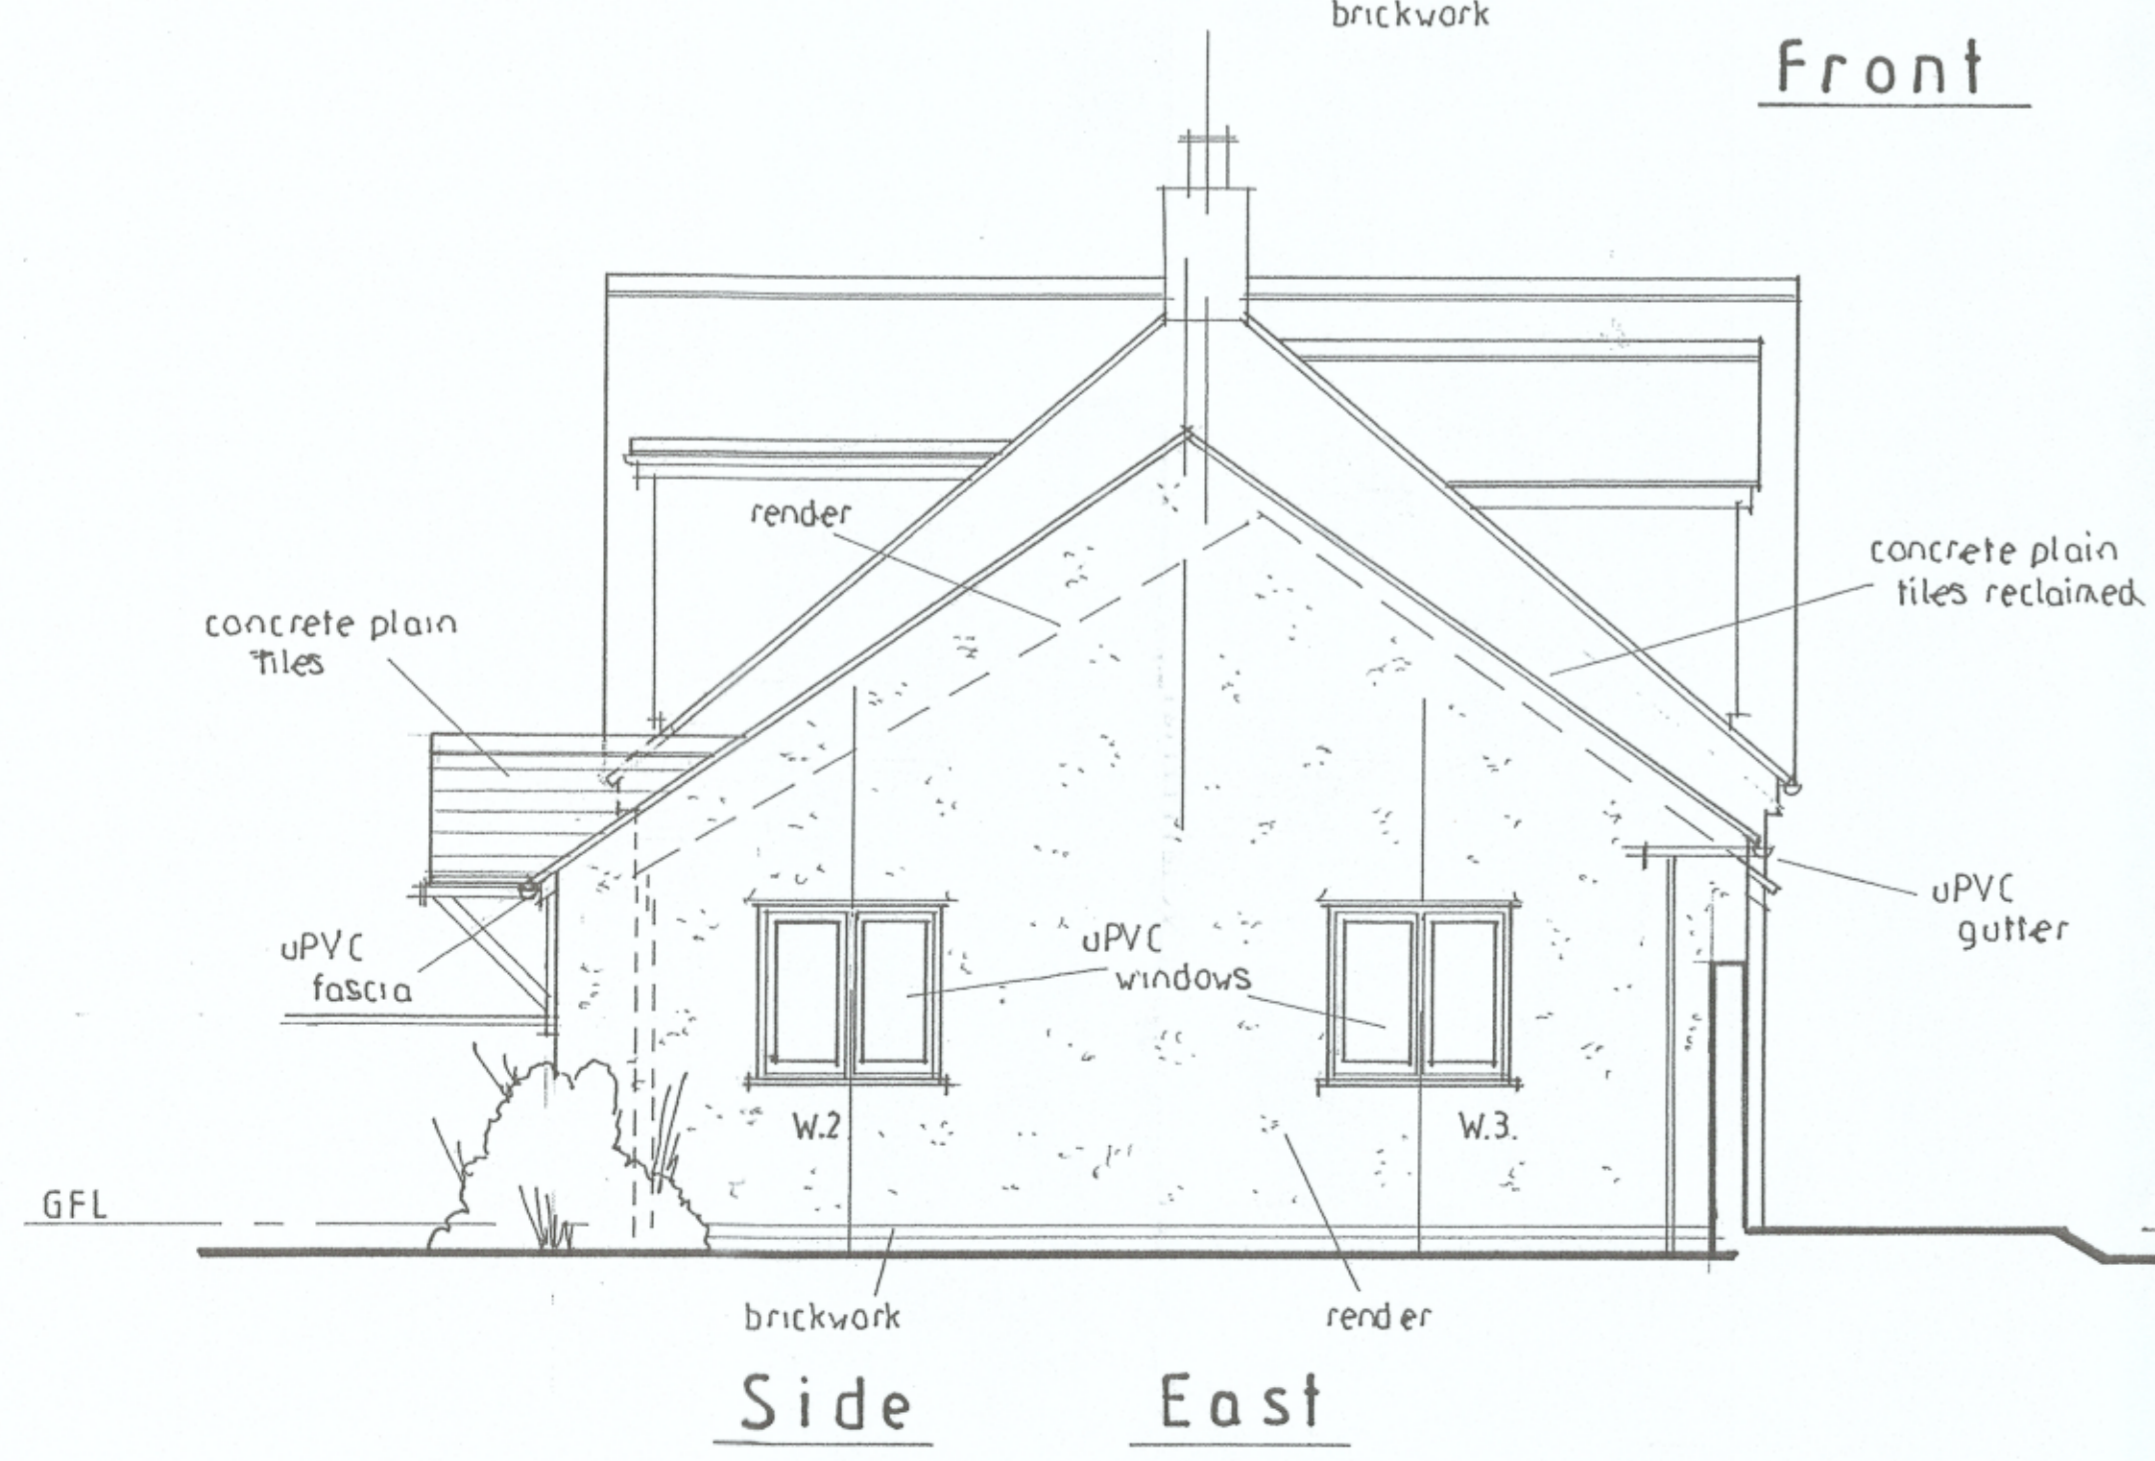

Side East

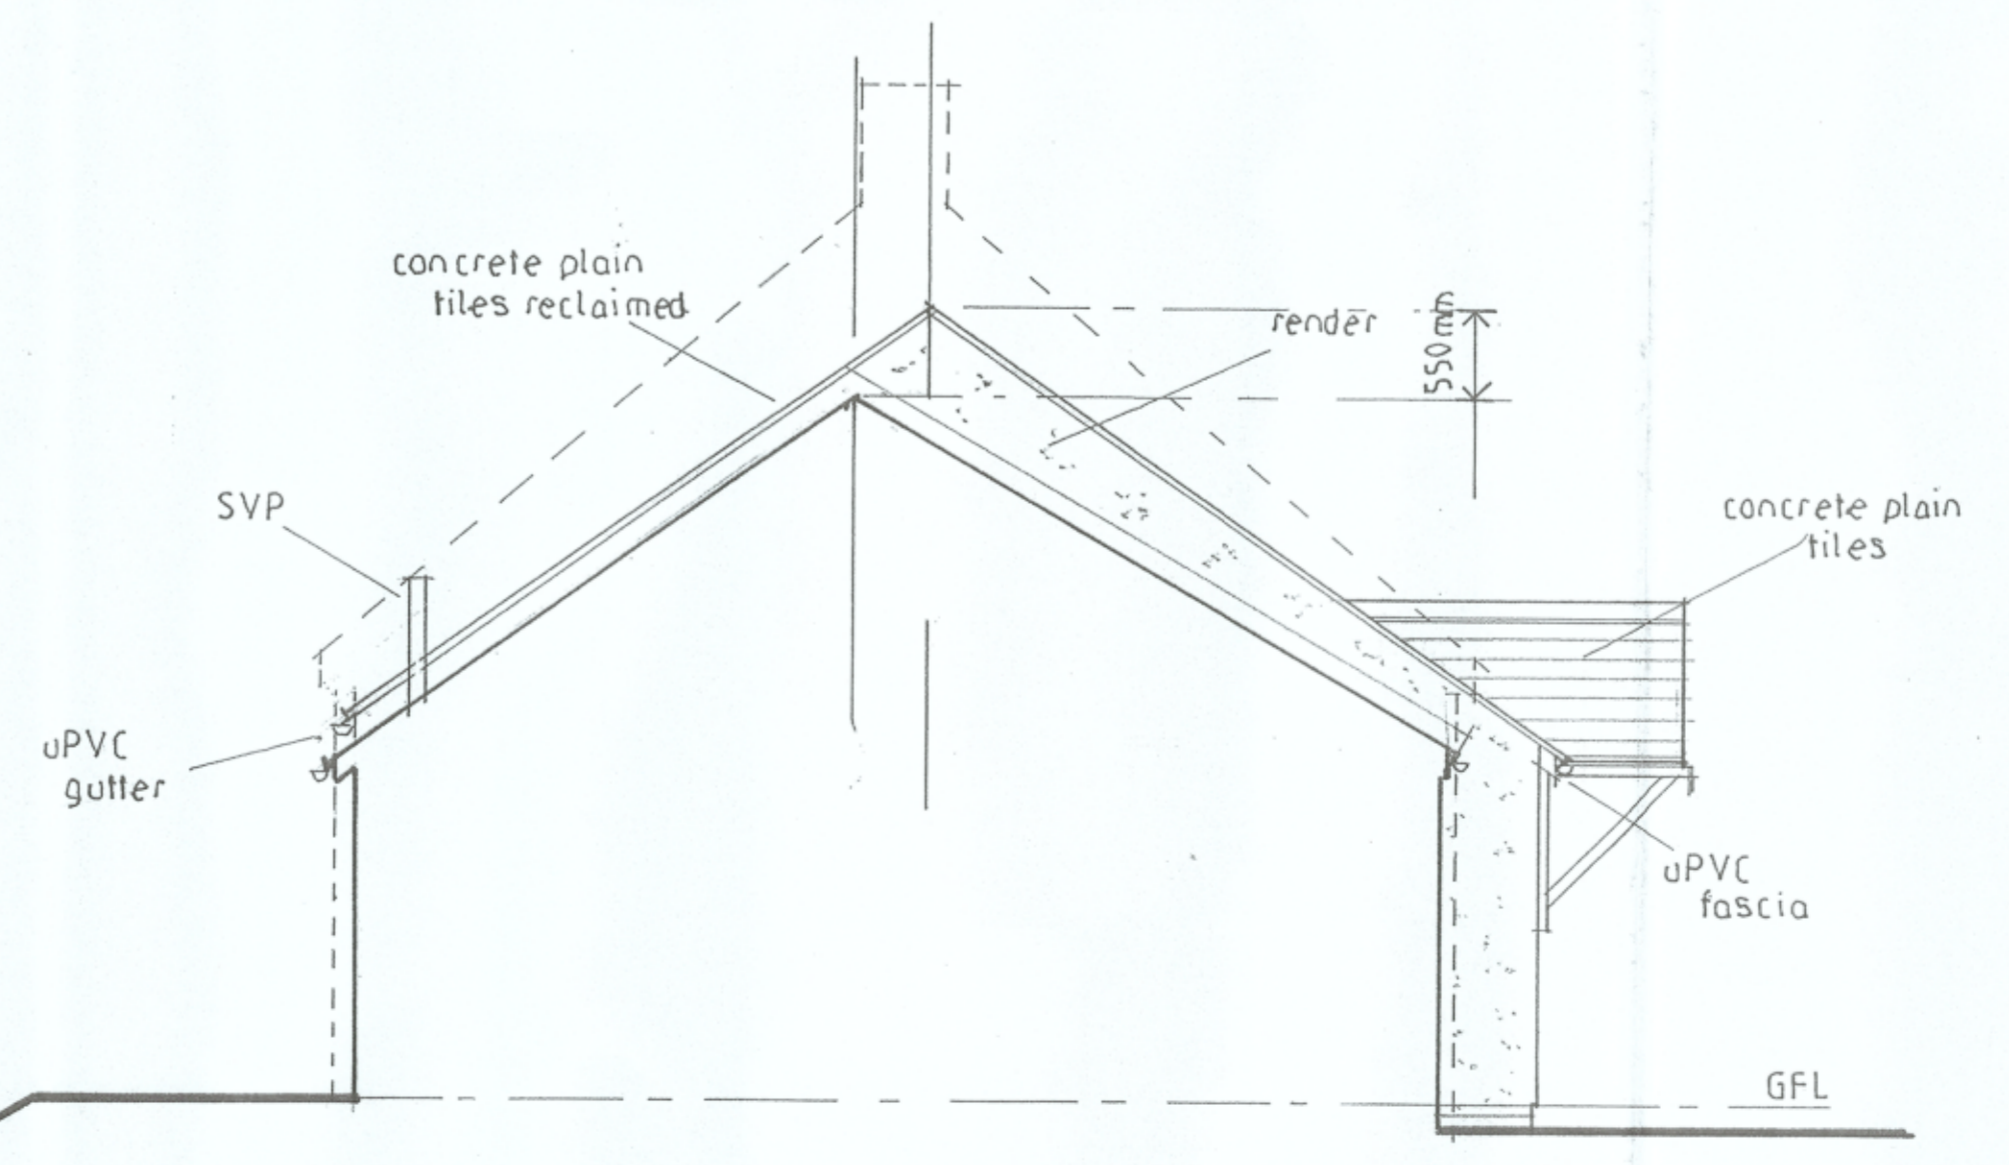

Side West

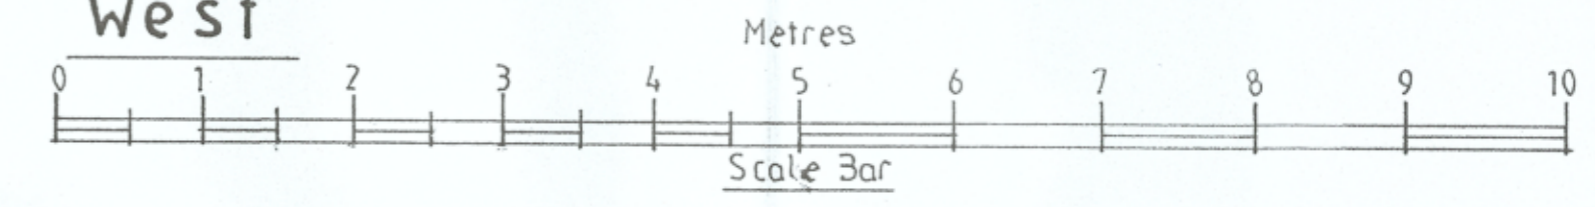

Client  
MR & MRS. R. COOPER  
COOPERS LODGE  
ASTON ROAD  
BAMPTON OXON.

Project  
HOLIDAY LET  
PROPOSED ELEVATION

**Kevin J Field**  
Associate of the Chartered Institute of Building  
CONSTRUCTION PLANNING & DESIGN  
TENDERING & ESTIMATING  
33 Stow Avenue, Witney, Oxfordshire, OX28 5GP  
Tel/Fax: 01993 709930

Scale 1:50

Date OCT 23 Drawn V.S.F.

Drawing No. 03/RC/10/23 Revision

A1 size 841x594mm