


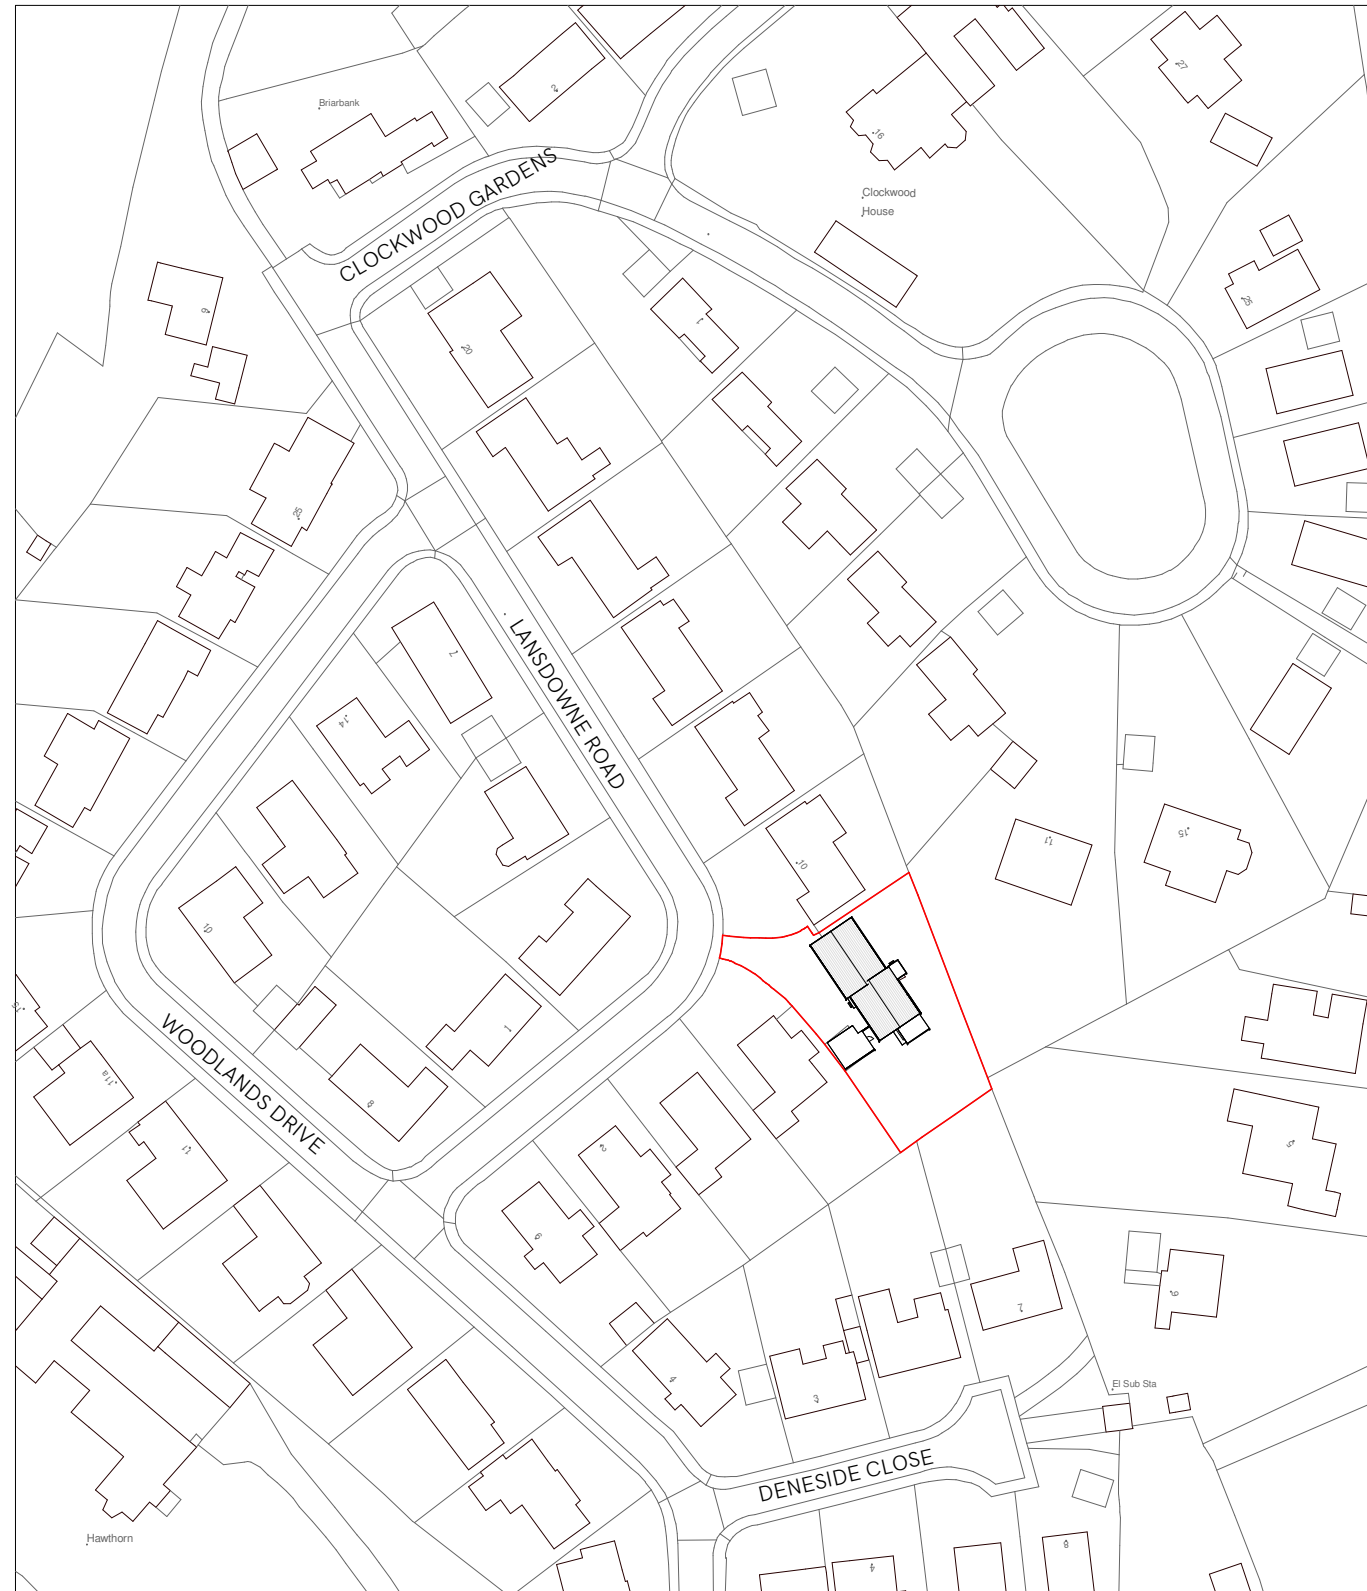

NOTE:  
Do not scale from this drawing.  
This drawing is copyright of Ergo Projects Ltd.  
All dimensions to be checked prior to any work commencing.  
Any discrepancies to be reported to Ergo Projects immediately.



# ergo

0191 229 0231  
info@ergoprojects.co.uk  
Azure Business Centre, High Street,  
Newburn, Newcastle upon Tyne, NE15 8LN  
[www.ergoprojects.co.uk](http://www.ergoprojects.co.uk)

Project

8 Lansdown Road

Title

Location Plan

DRAWING PURPOSE:	DATE:	DB:	AB:
Planning	11.2023	CF	AR

SCALE:	SHEET SIZE:	REVISION:
--------	-------------	-----------

1 : 1250

A3

PROJECT NO:

DRAWING NO:

928

PL-01

**Location**  
1 : 1250