




ELEVATION FRONTING BROMLEY STREET
SCALE 1:50

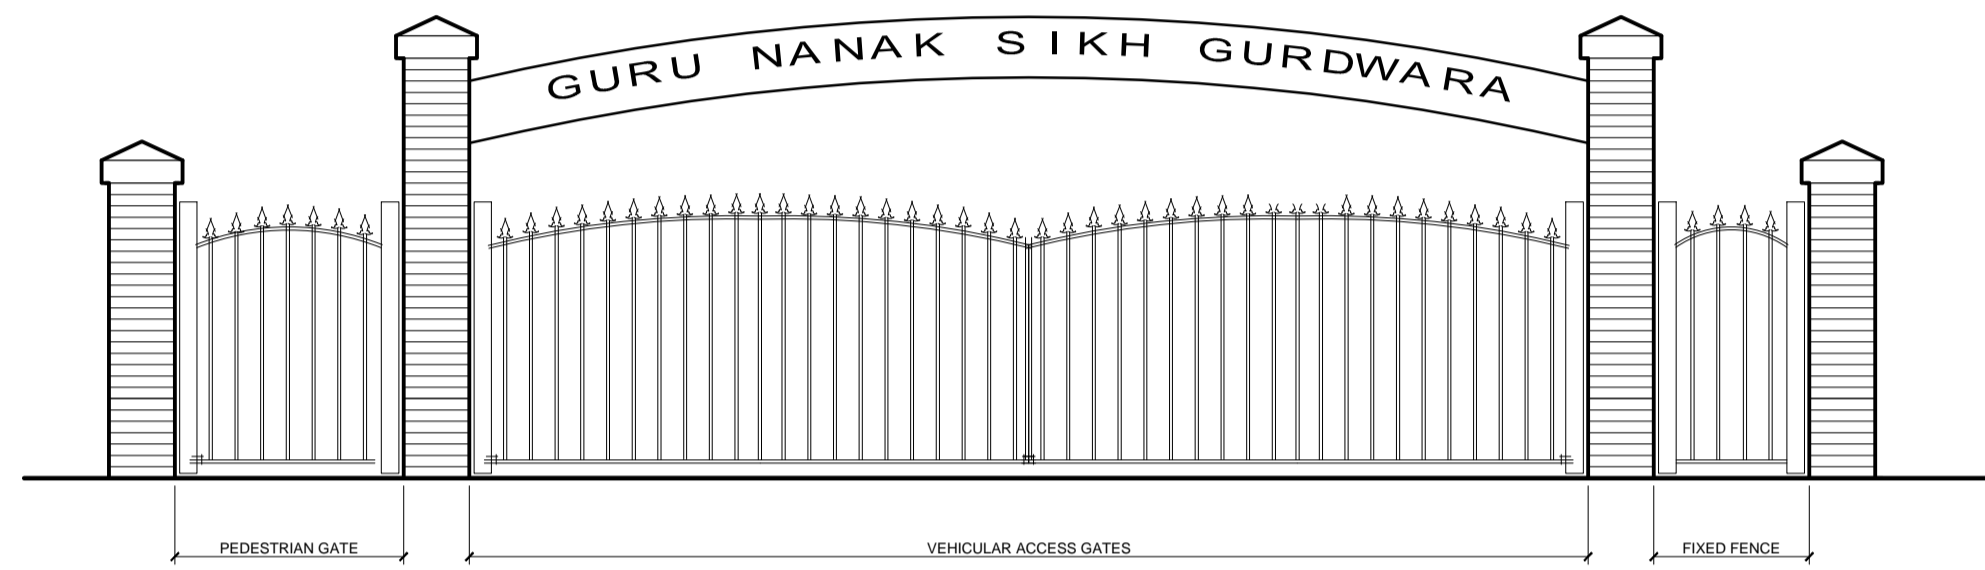


ELEVATION FRONTING SEDGLEY STREET
SCALE 1:50

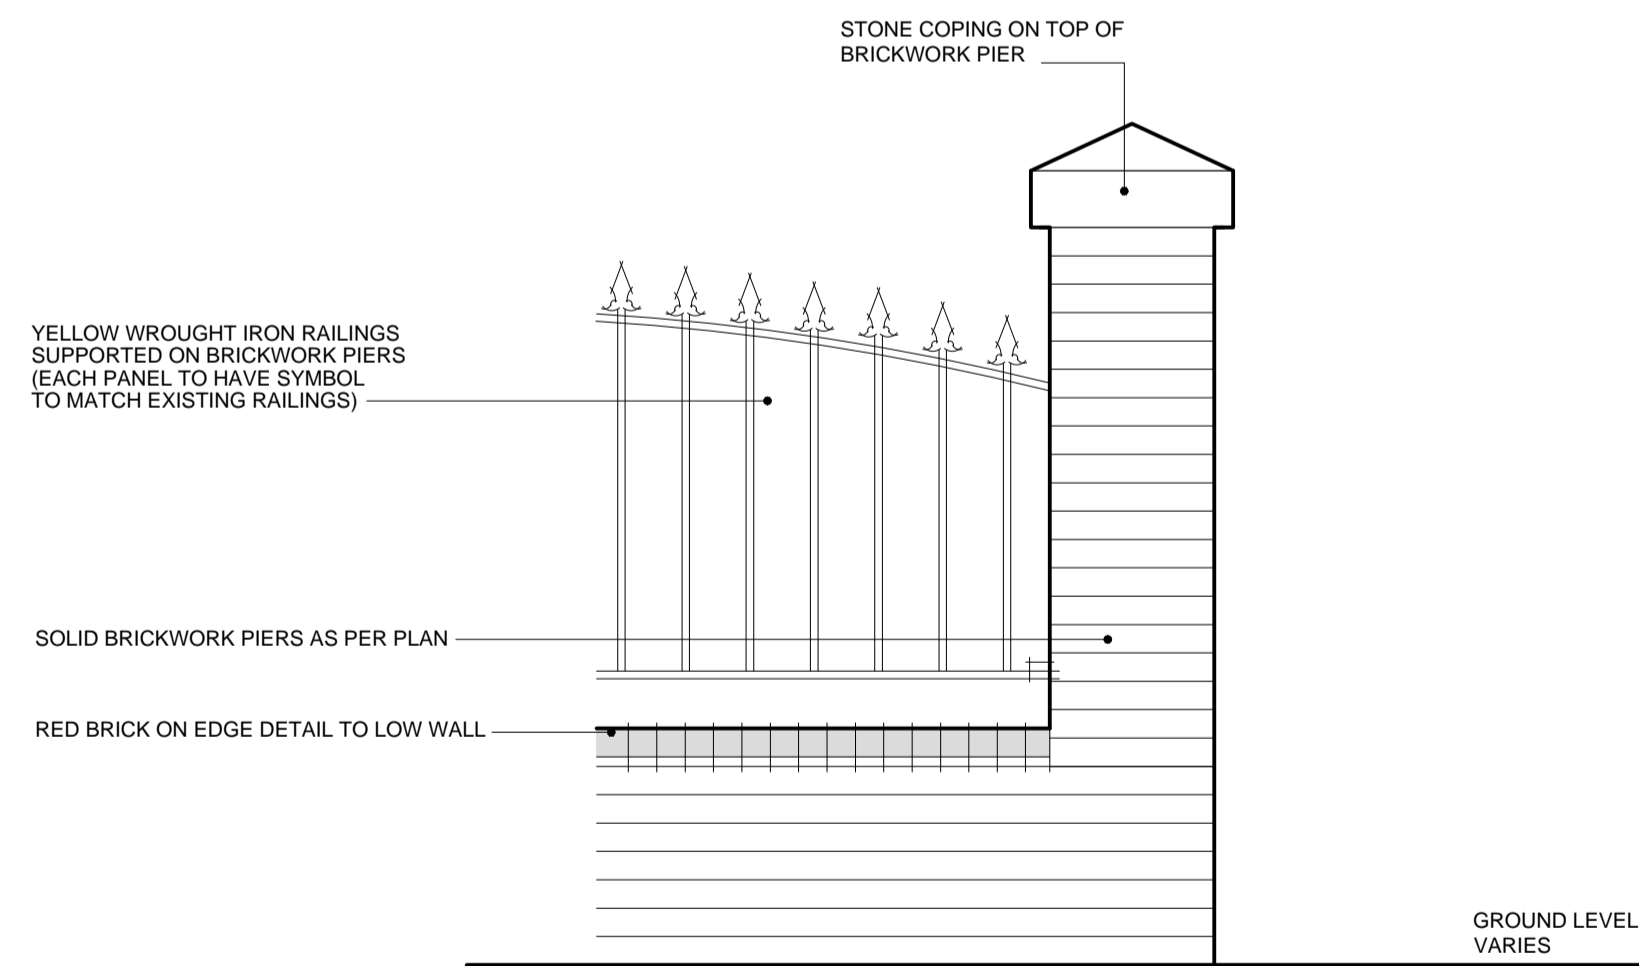


BRICK PIER DETAIL
SCALE 1:20

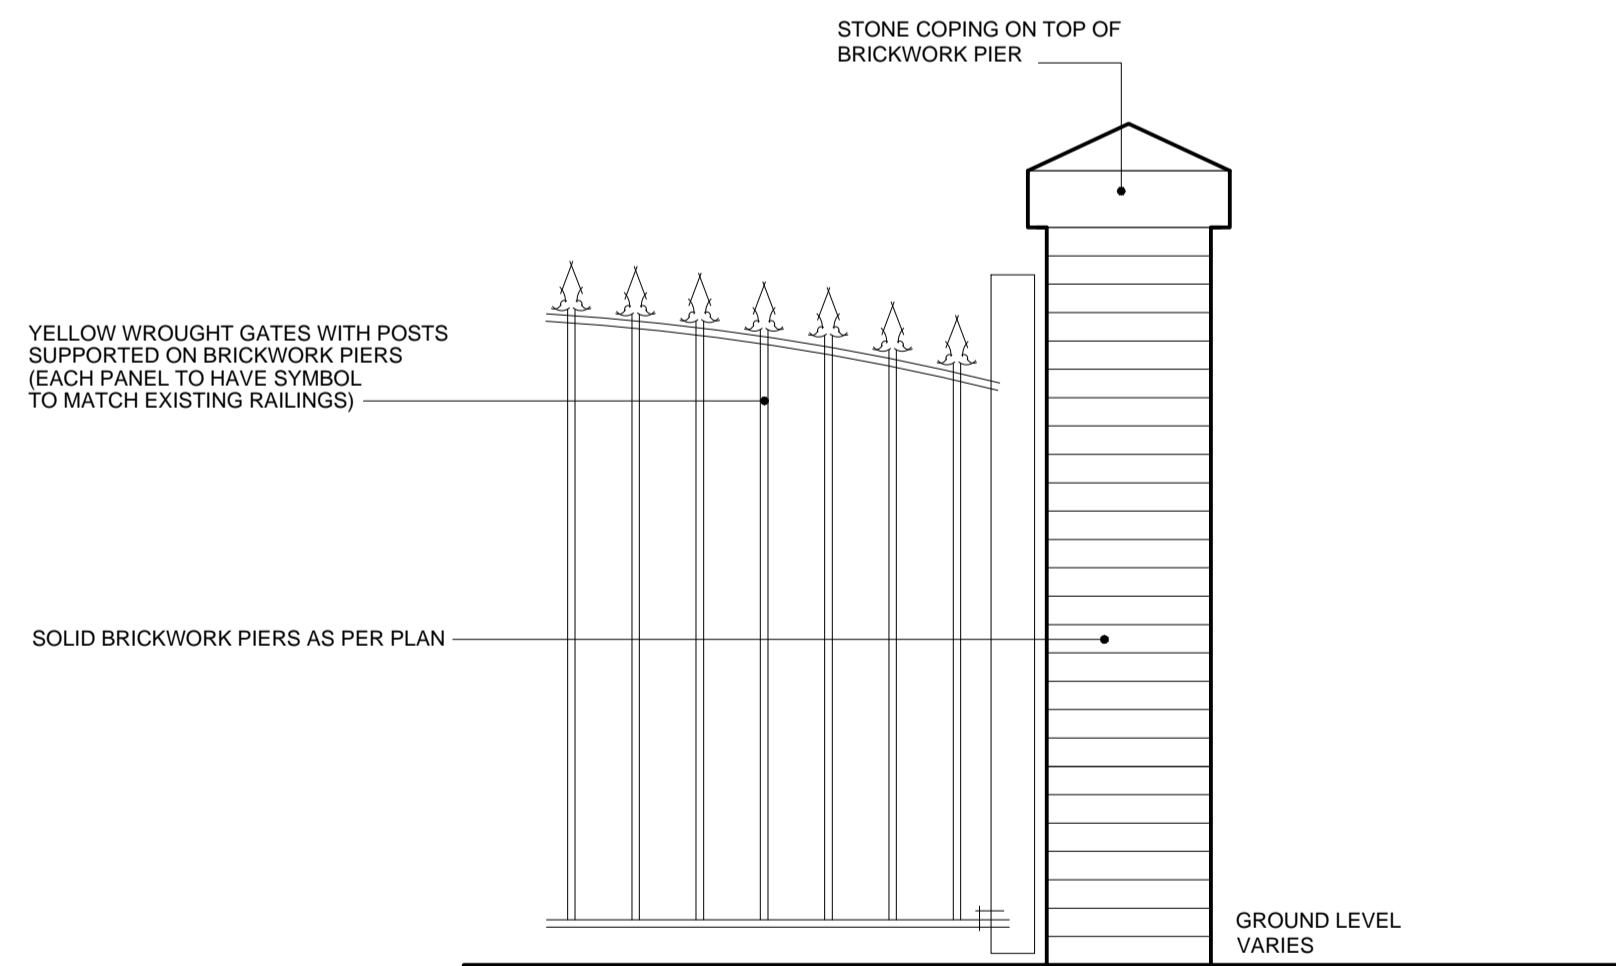

BRICK PIER DETAIL
SCALE 1:20

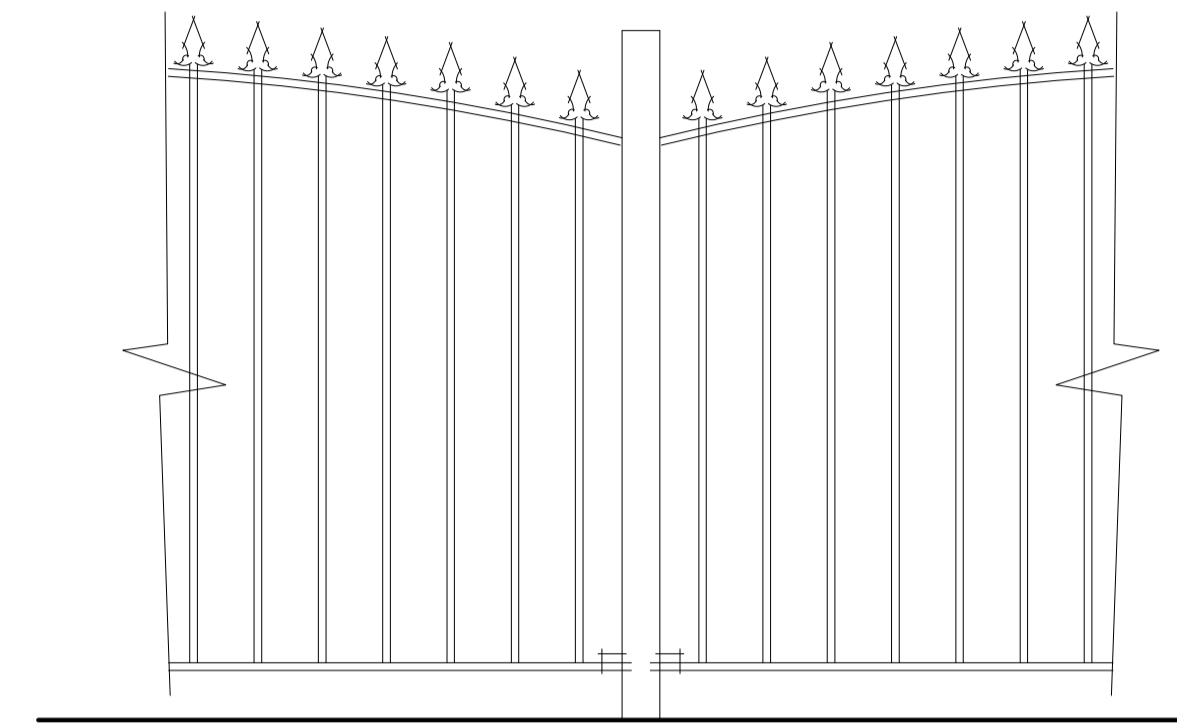

FENCING DETAIL (TO PARK)
SCALE 1:20

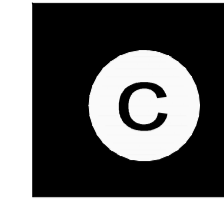

CONCEPT ARCHITECTURAL DESIGN ARE TO BE NOTIFIED OF ANY DISCREPANCIES IN FIGURED DIMENSIONS. CONTRACTOR TO VERIFY ALL DIMENSIONS. THIS DRAWING IS COPYRIGHT.



PLANNING

Project
PROPOSED ALTERATIONS AT
GURU NANAK SIKH GURDWARA
BAGGOT STREET, WTON

Drawing Title
PROPOSED DETAILS & ELEVATIONS

Client
--

Drawing No.
CA-440-03

Revision
--

Scale
1:50@A1

Date
FEB'23

Drawn by
SG