


1:1250 Location Plan

NOTE:

RED OUTLINE SHOWS BOUNDARY AND APPLICATION SITE


BLUE OUTLINE (IF APPLICABLE) SHOWS OTHER LAND OWNED BY CLIENT

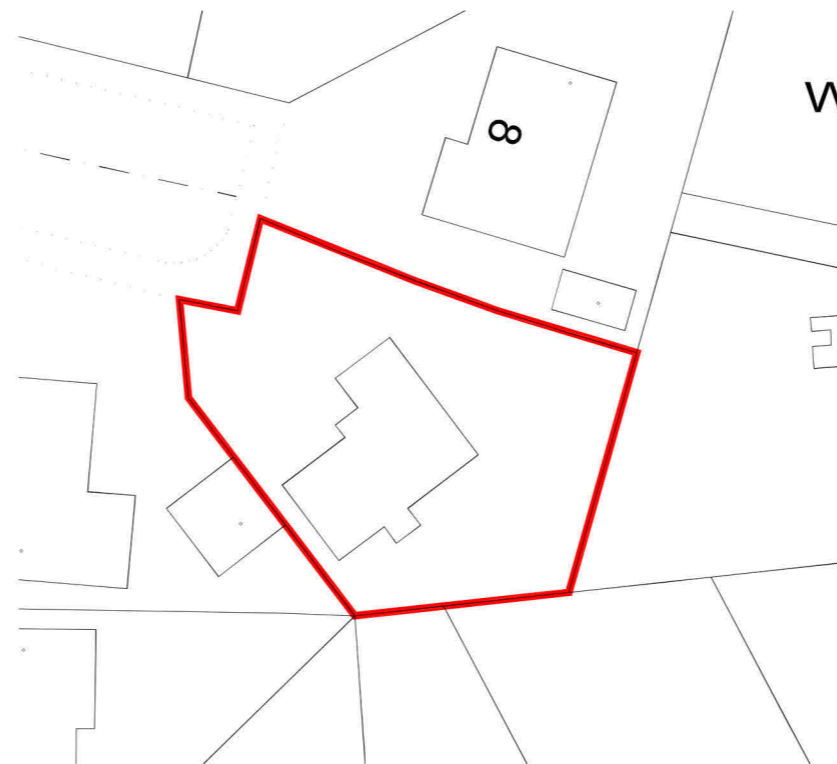

1:500 Block Plan Existing



1:500 Block Plan Proposed

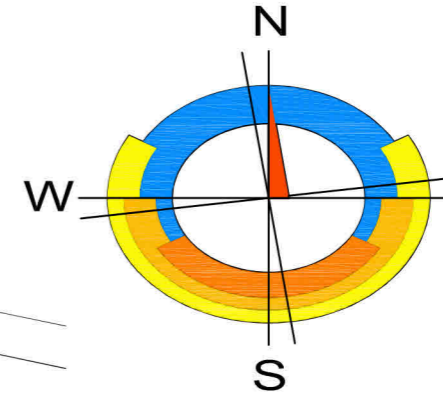

1. All materials and workmanship to comply with all current british standards and codes of practice.
2. All drainage to be to the satisfaction of the building control department.
3. Building control to be notified 5 working days prior to work commences and within two weeks of completion of the works.
4. The contractor is deemed to have visited the site to ascertain the full extent of the works.
5. Any discrepancies and missing information must be immediately notified in writing to the Designer.
6. All drawings must be read in conjunction and in accordance with all other drawings and specifications prepared for this project.

The purpose of these drawings are solely for the purposes of obtaining building warrant/planning approval. The drawing may be suitable for construction purpose's but it may be necessary to augment/and or amend this information for this purpose. No liability will be accepted for any omission on this drawing should the drawing be used for construction purposes.

PLEASE READ -

1. Do not scale from the drawings, if in doubt, ask.
2. All dimensions in millimetres.
3. All dimensions, levels and angles to be checked on site prior to the ordering of materials.

This is a true copy of the plan as referred to in the application.

Date **14/09/2023**

Signed [Redacted] (agent)

DRAWING PURPOSE
PLANNING

PROJECT DESCRIPTION:
Extension/Alterations

LOCATION:
6 Alder Place
Kilmarnock
KA1 2HR

CLIENT:
Mr Paul Waddell

DWG TITLE:
Block/location plans

SCALE as noted **DRAWN BY** BL

DRAWING No. 1620/P3 **REV. #**



Lennox Design Ltd
Architectural Services