



SOME BLOKE...

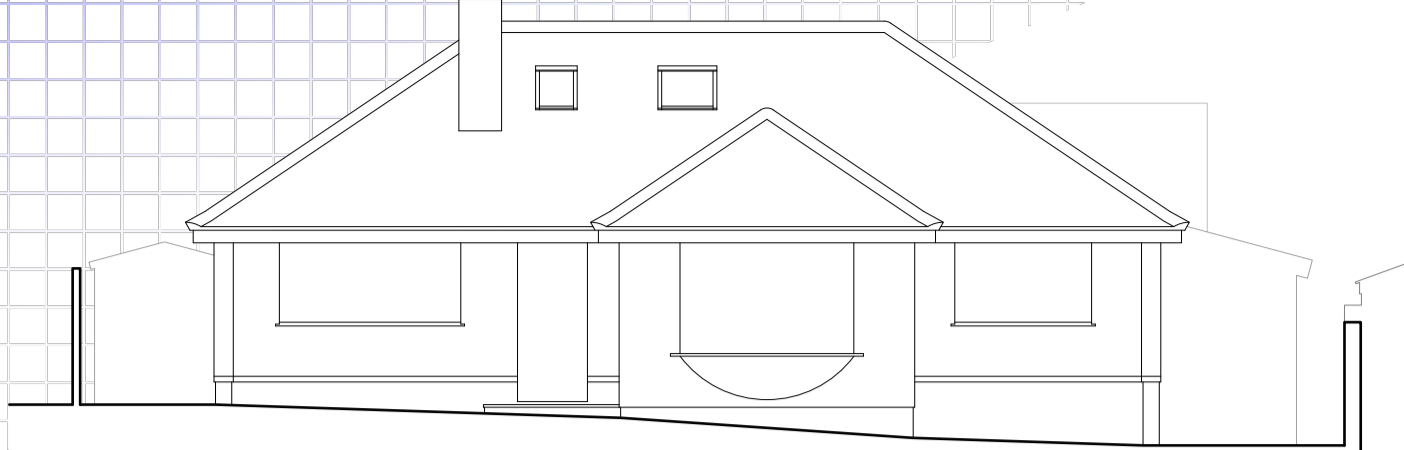


NORTH EAST elevation

1:100.

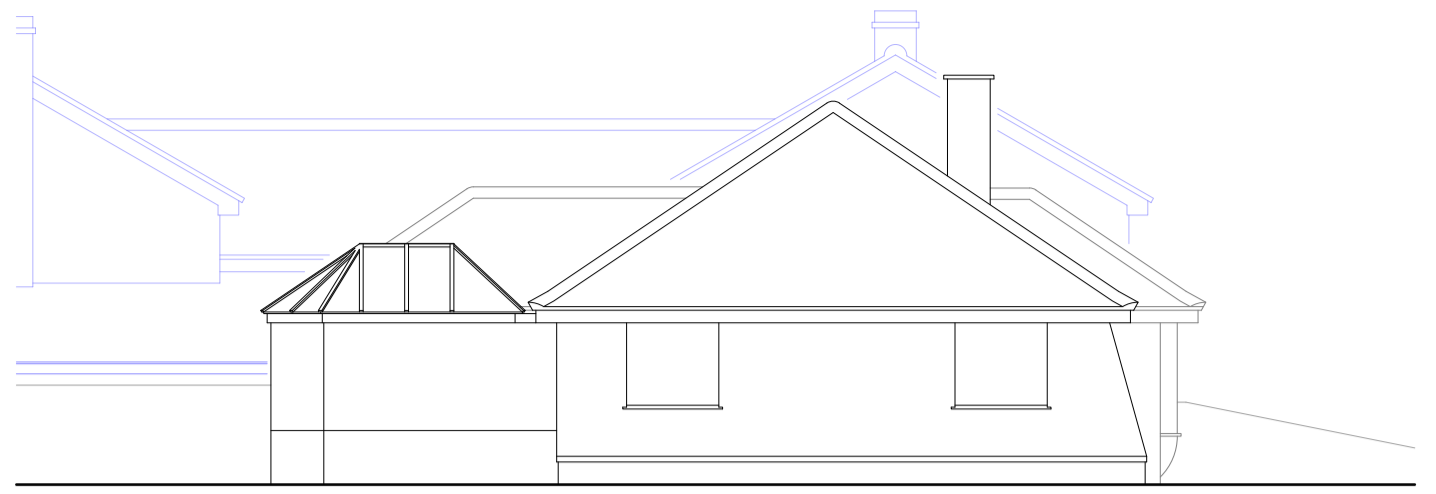


NORTH WEST elevation

1:100.

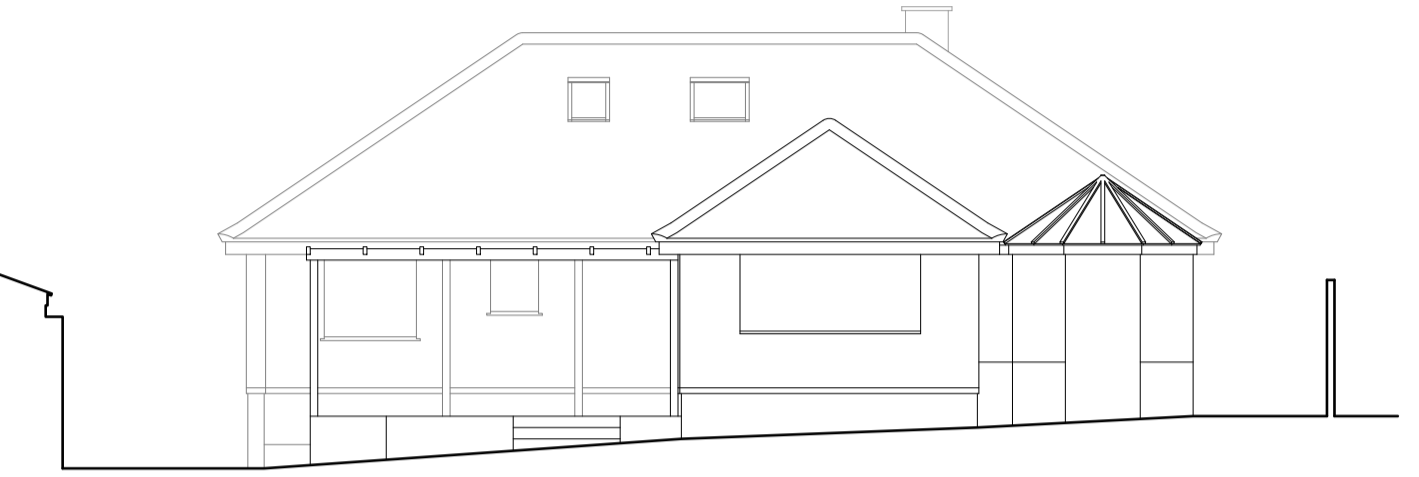


SOUTH WEST elevation

1:100.

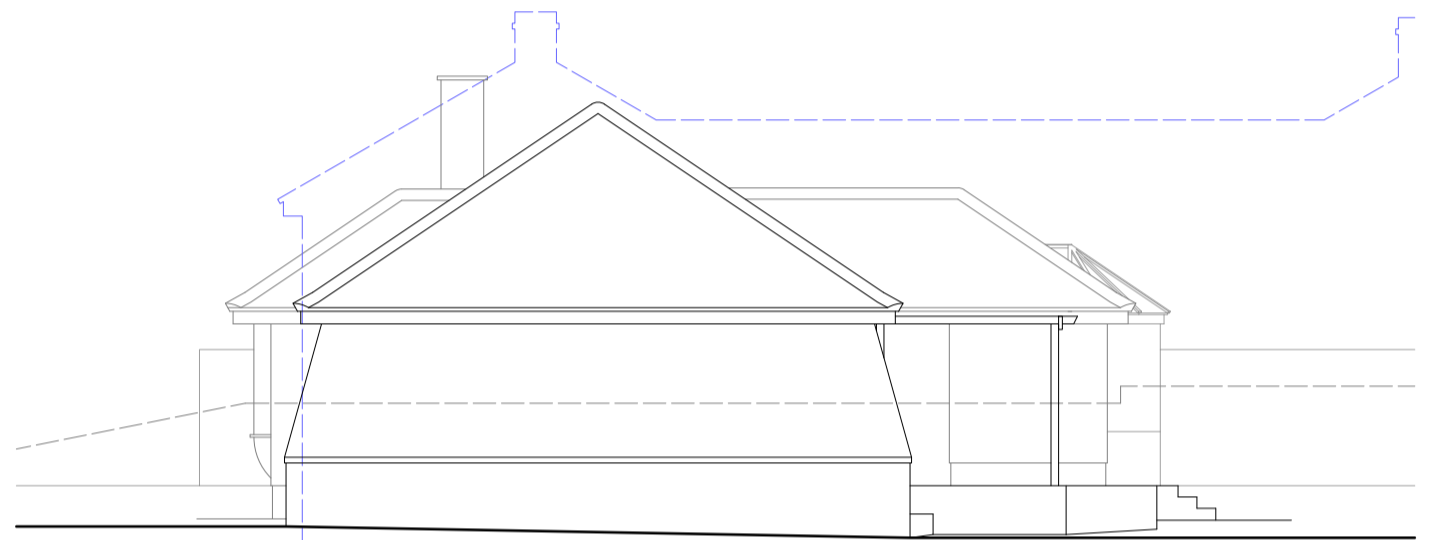


SOUTH EAST elevation

1:100.

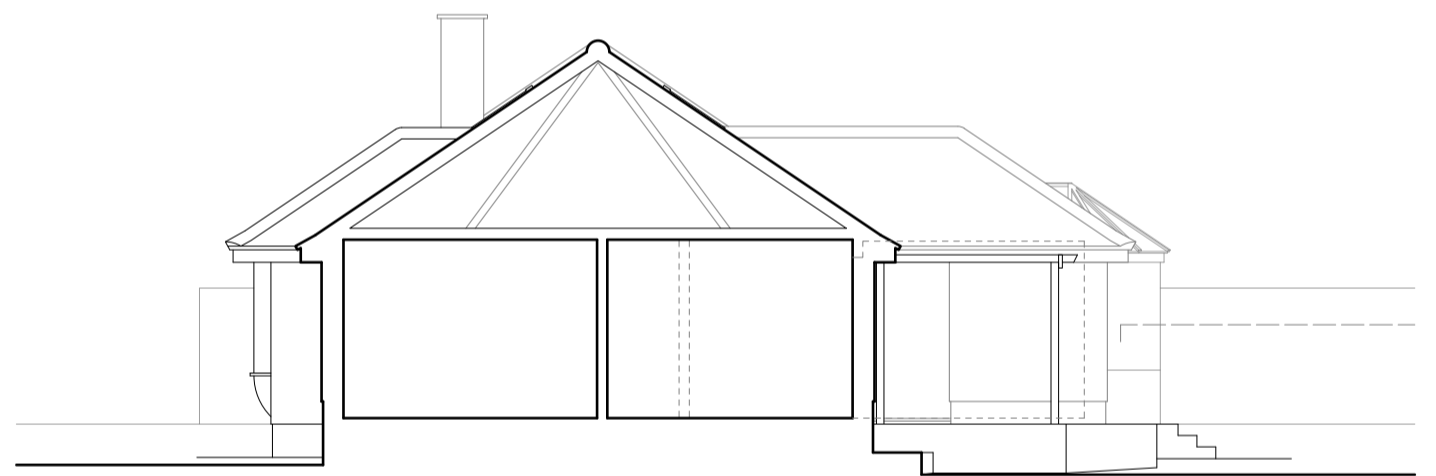

section


1:100.

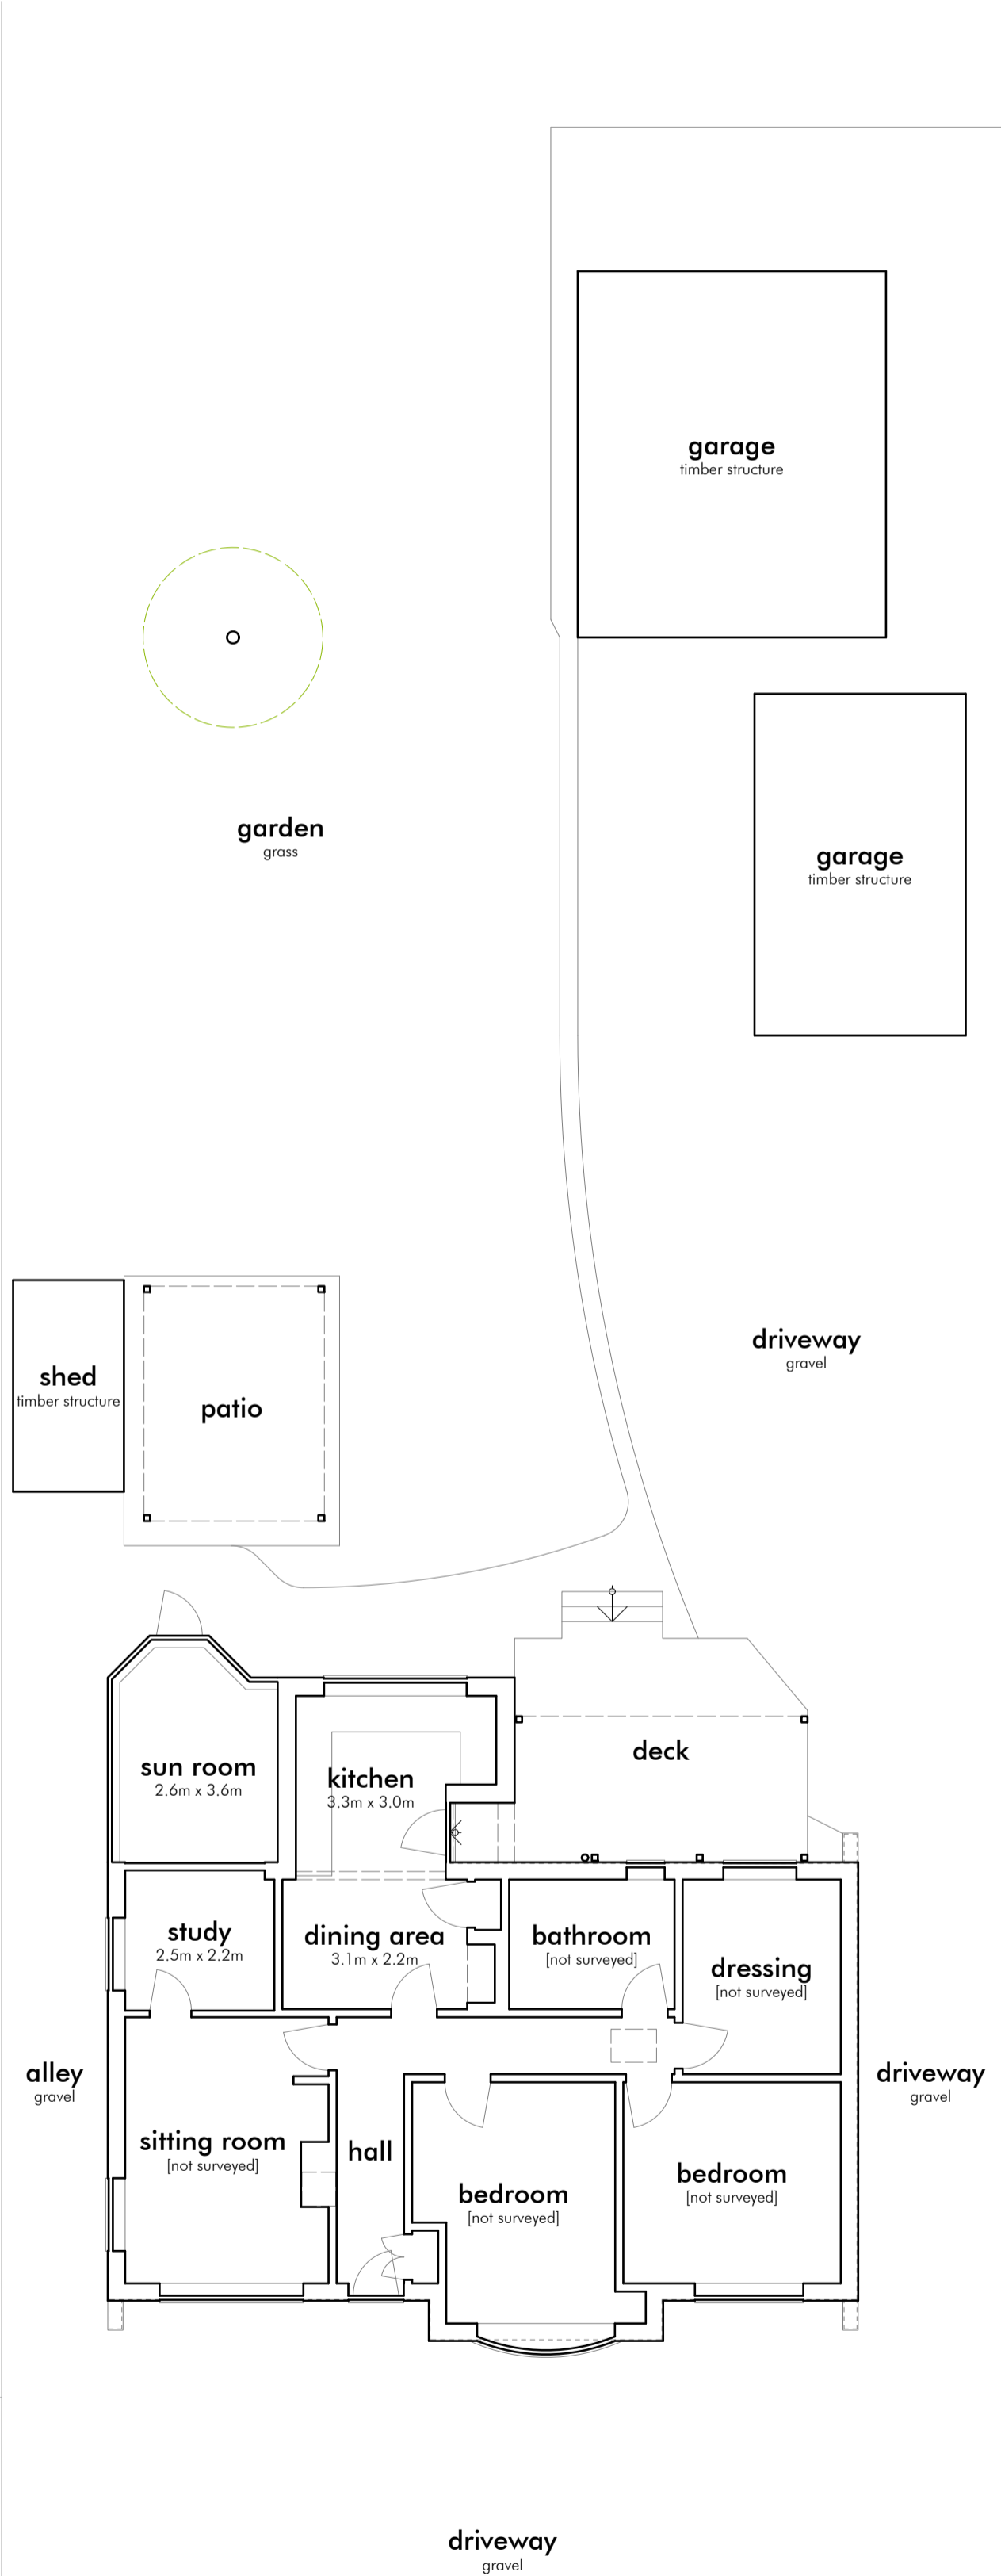

EXISTING


GROUND FLOOR PART SITE plan

1:100.

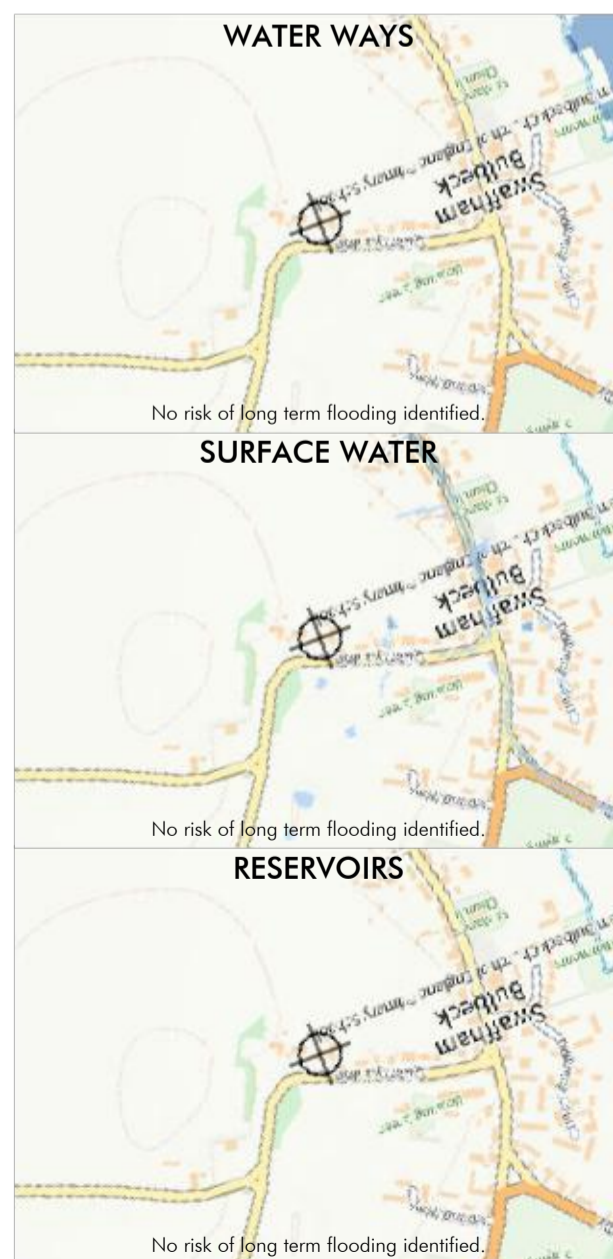


FLOOD RISK plan

1:10,000. Environment Agency, © Crown Copyright 2022.

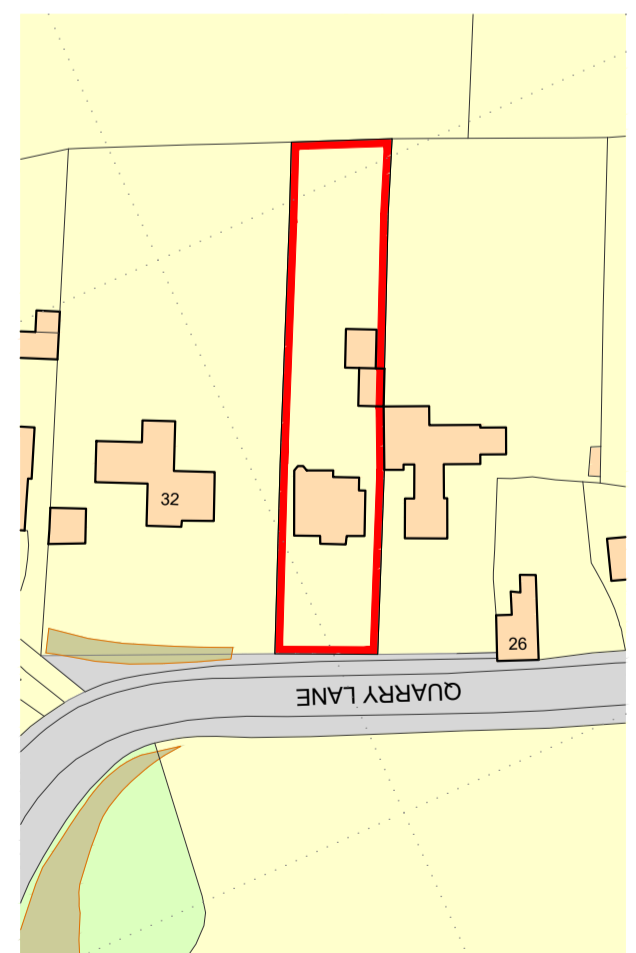

LOCATION plan

1:1250. Ordnance Survey, © Crown Copyright 2022. All rights reserved. Licence number 100022432. 12 month license purchased 15/11/22.

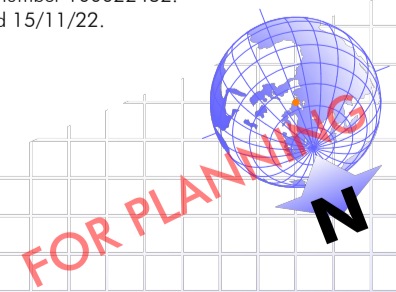

**Extension and alterations to 30 Quarry Lane, Swaffham Bulbeck
Cambridge CB25 0LU for Martin and Emma Styles**

1:100 1:1250 1:10,000 A2

sh0399-2-000A (Rev.A 15/11/22 location plan added)

June 2022

... DESIGNS