
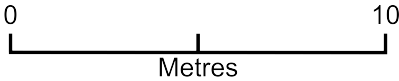


Block Plan

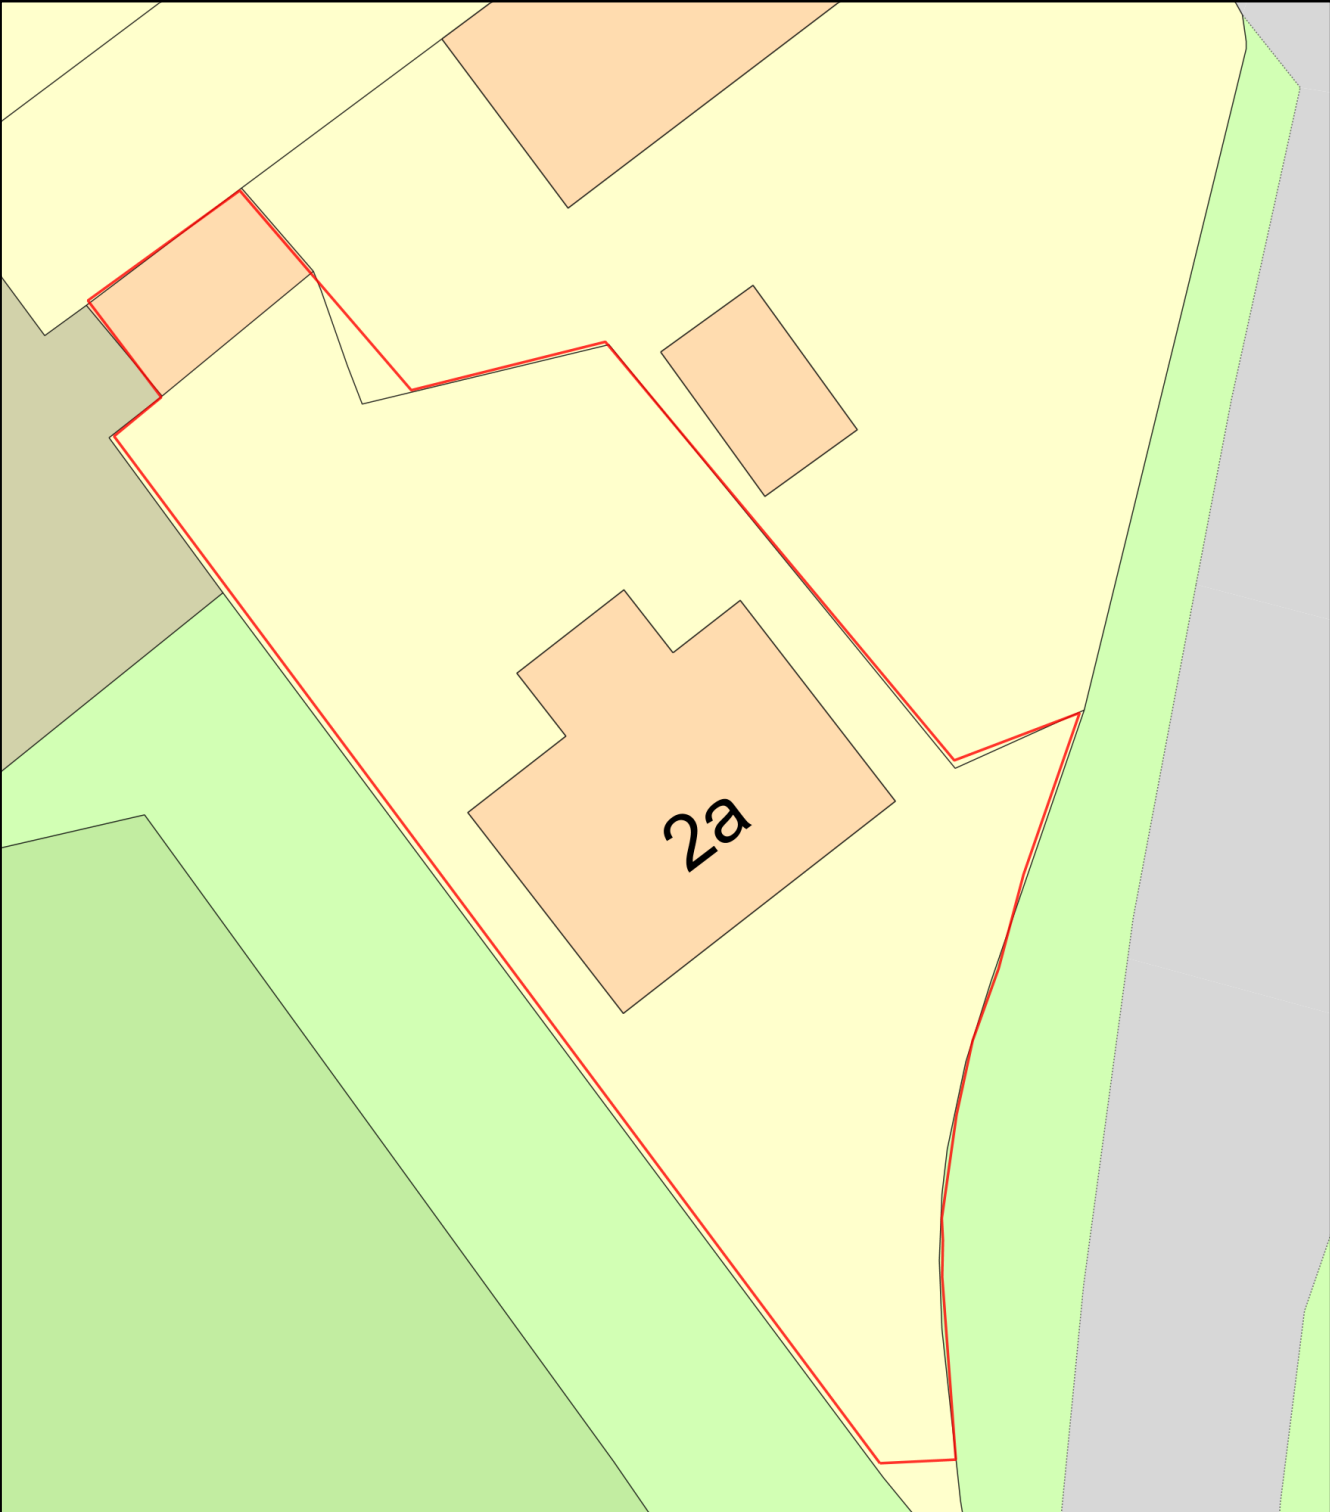

Plan Produced for: Mr & Mrs Gent

Date Produced: 14 Nov 2023

Plan Reference Number: TQRQM23318225433379

Scale: 1:200 @ A4