



NOTES

Do not scale from this drawing. All dimensions to be checked by the contractor before construction and prior to the fabrication of any component. Discrepancies to be reported to LMA Architects

This drawing is copyright of LMA Architects. This drawing cannot be copied or reproduced in part or full without the written consent of LMA Architects.

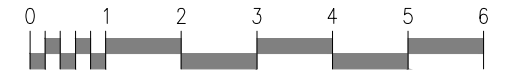

SCALE OF METRES 1:100

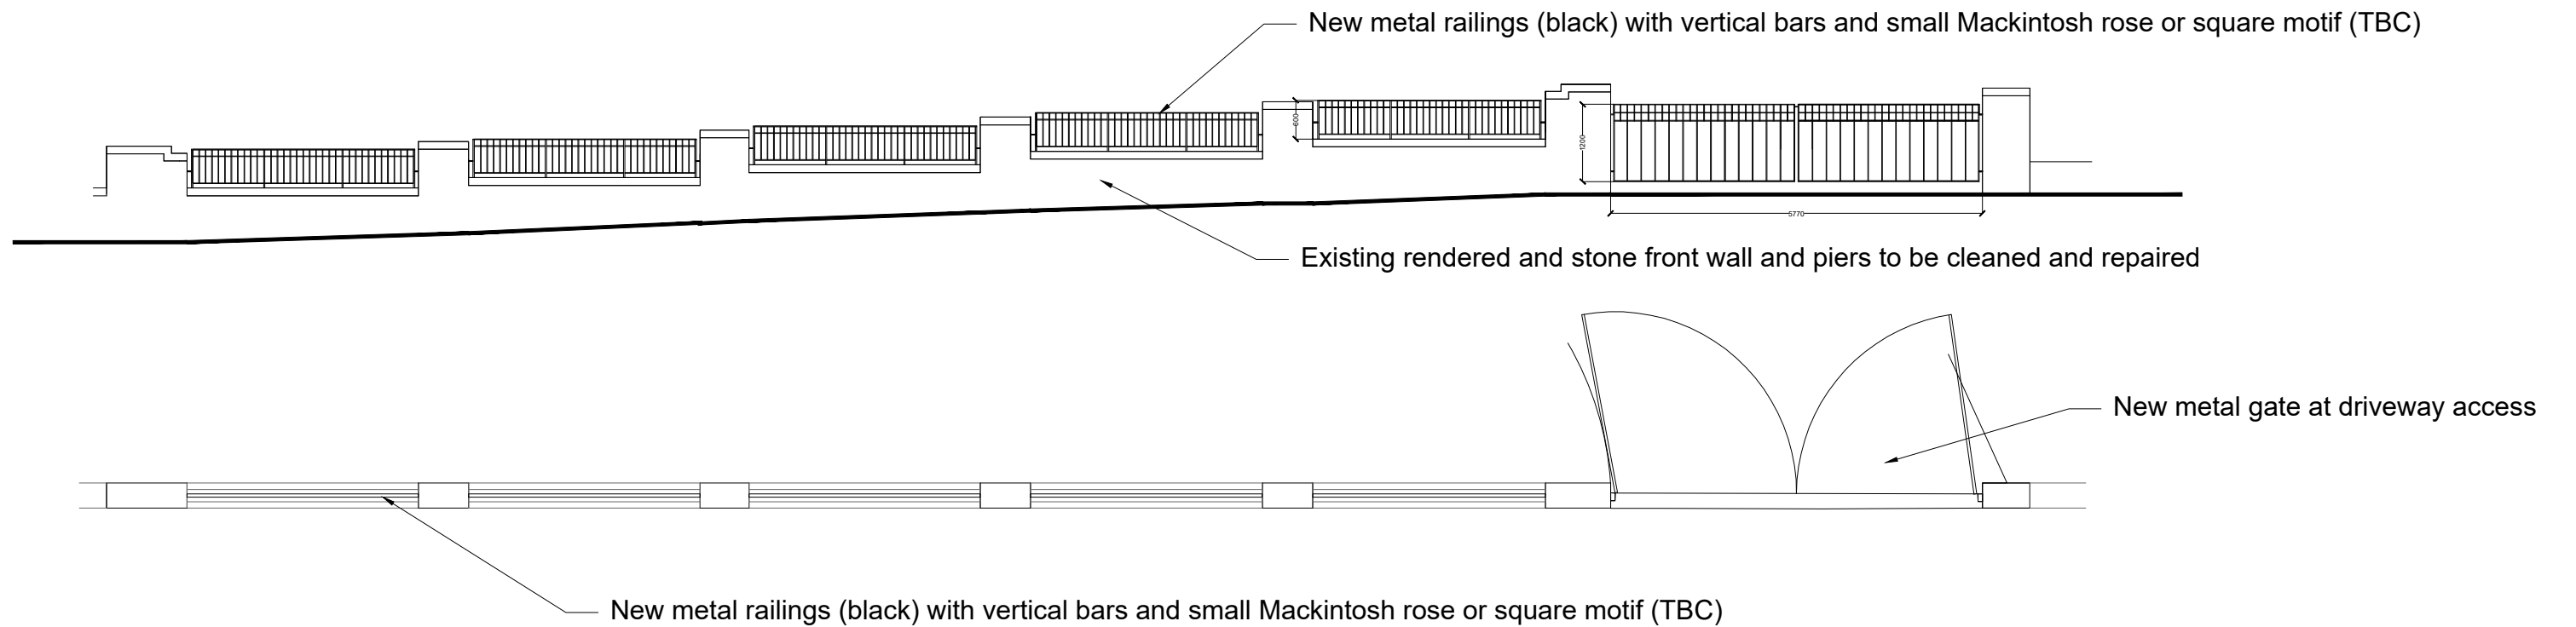

Existing wall Plan & Elevation 1:100

Revision	Date	Description	By
----------	------	-------------	----



Suite11 | 276 Vincent Street | Glasgow, G2 5RL | 01412642991
 Suite G1 | 18 Wellington Square | Ayr, KA7 1EZ | 01292611727
 studio@l-m-a.co.uk | www.l-m-a.co.uk

Client
Mr & Mrs Owen Coyle

Project
External Works
8 Greenhill Avenue, Giffnock

Description
Proposed Wall - Plan and Elevation

Status
Planning

Job Number	Drawing Number	Revision
23_10_2495L	(01)001	
Scale	Drawn / Checked By	Date
1:200	WP/NH	11/10/23