


02 Ridge
6600

01 First Floor
2865

00 Ground Floor
150

04 Top of Foundation
-300

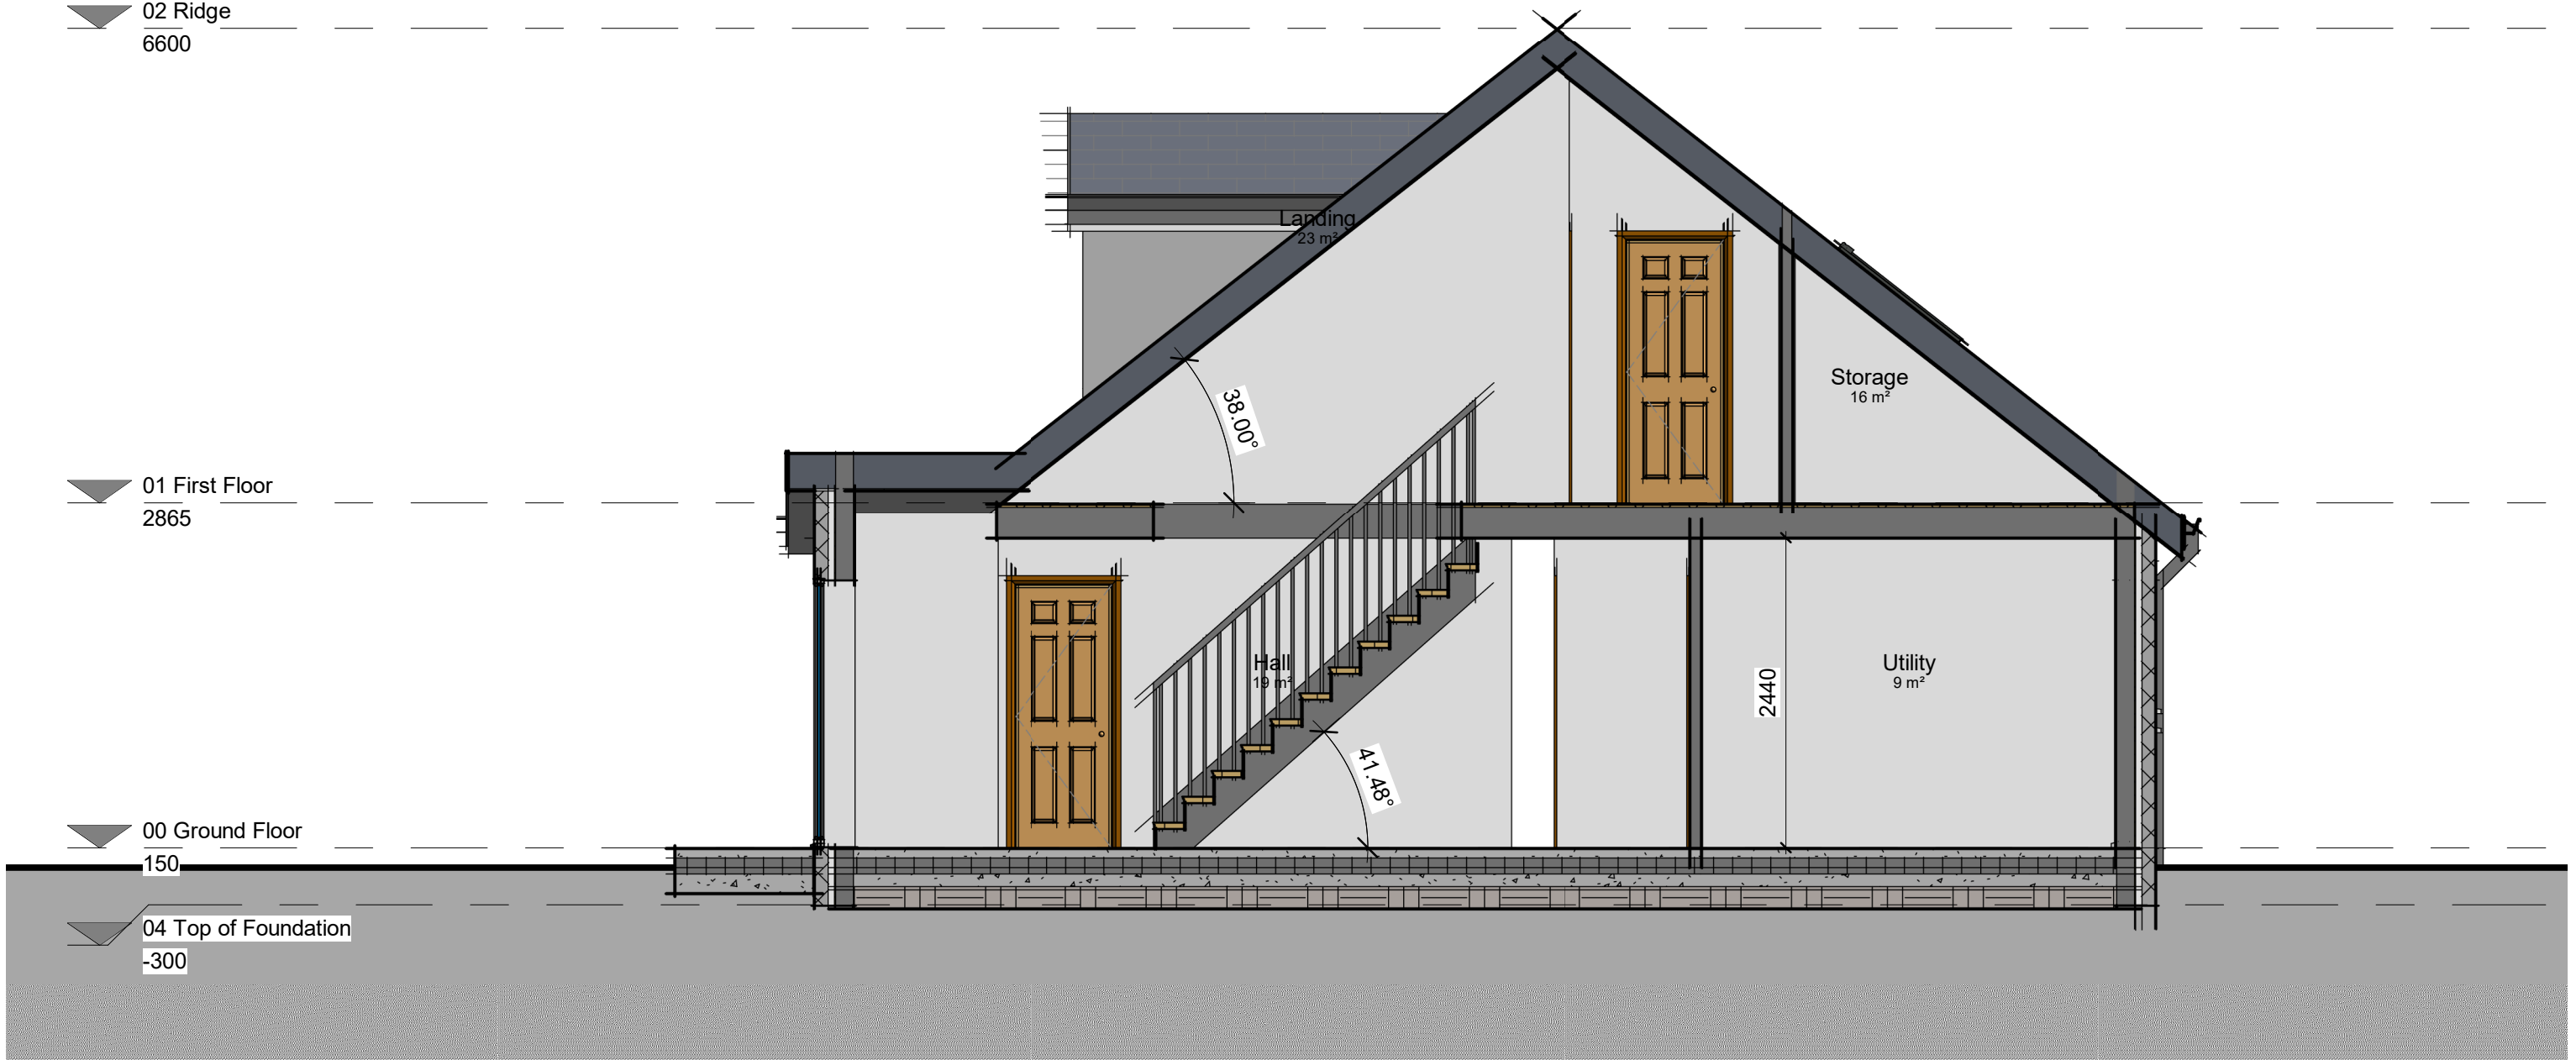

1 Typical Section
1 : 50