




1 Rear Elevation
1 : 100

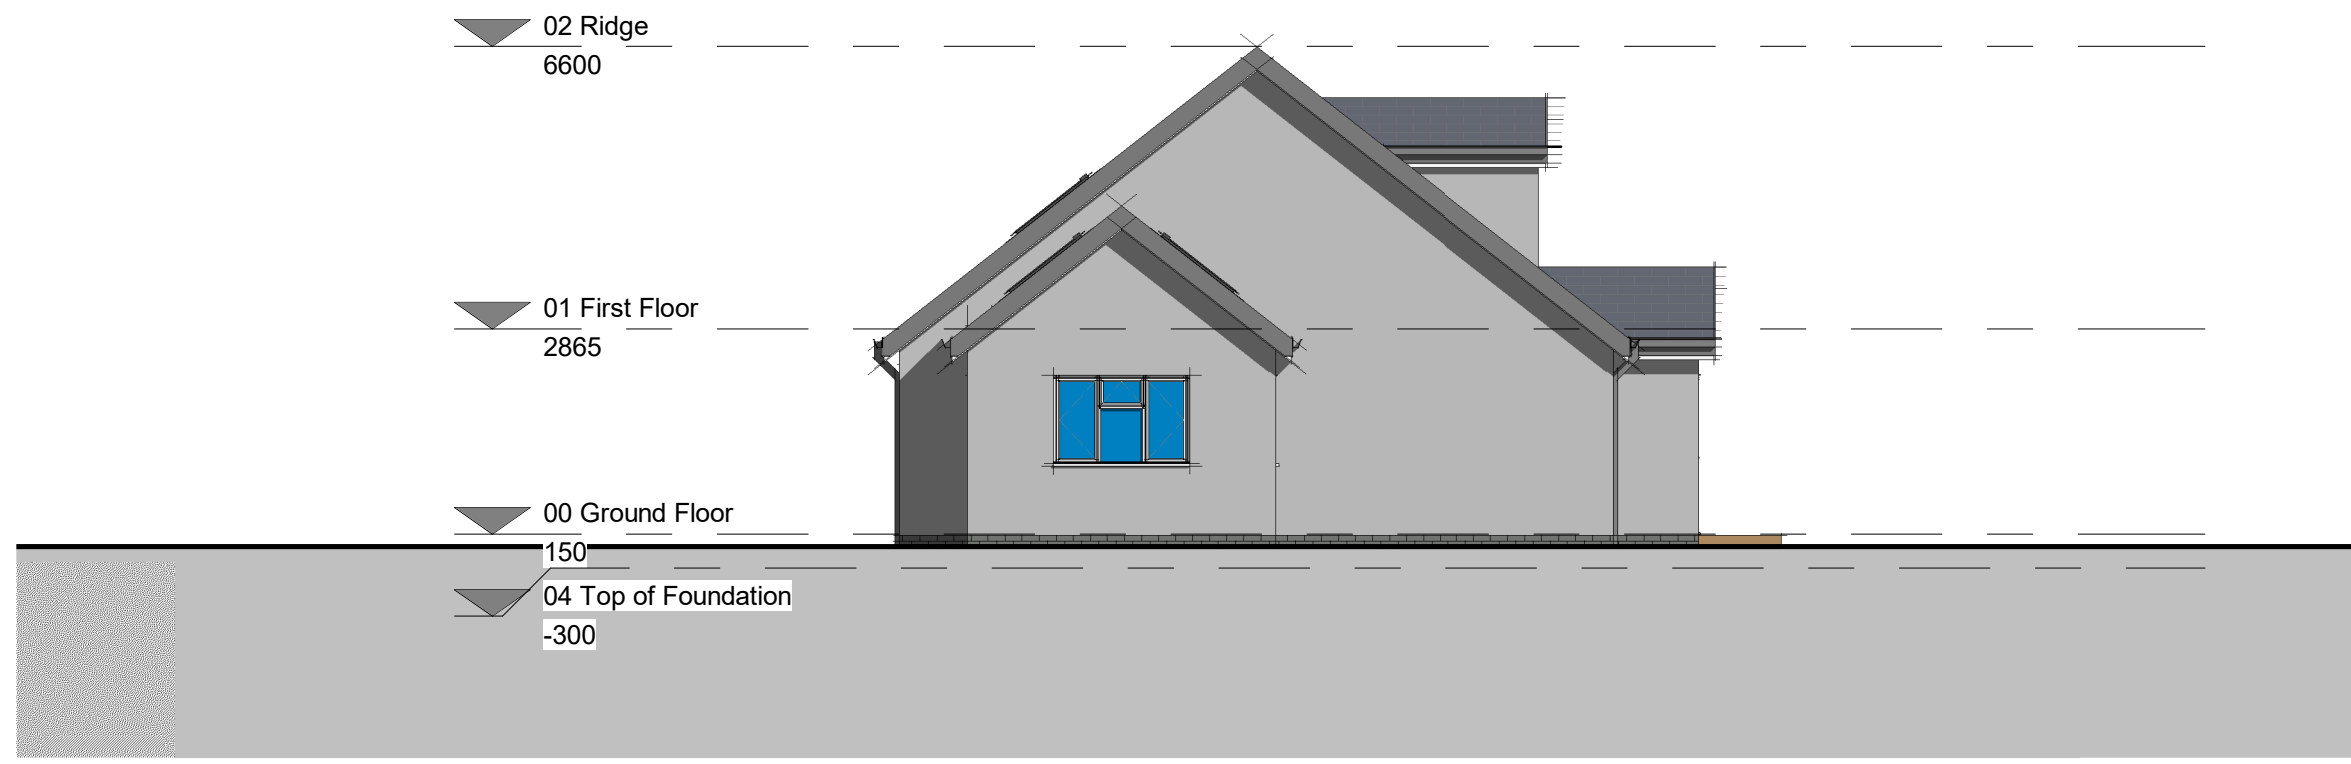

2 Side Elevation 2
1 : 100