




**1** Front Elevation  
1 : 100

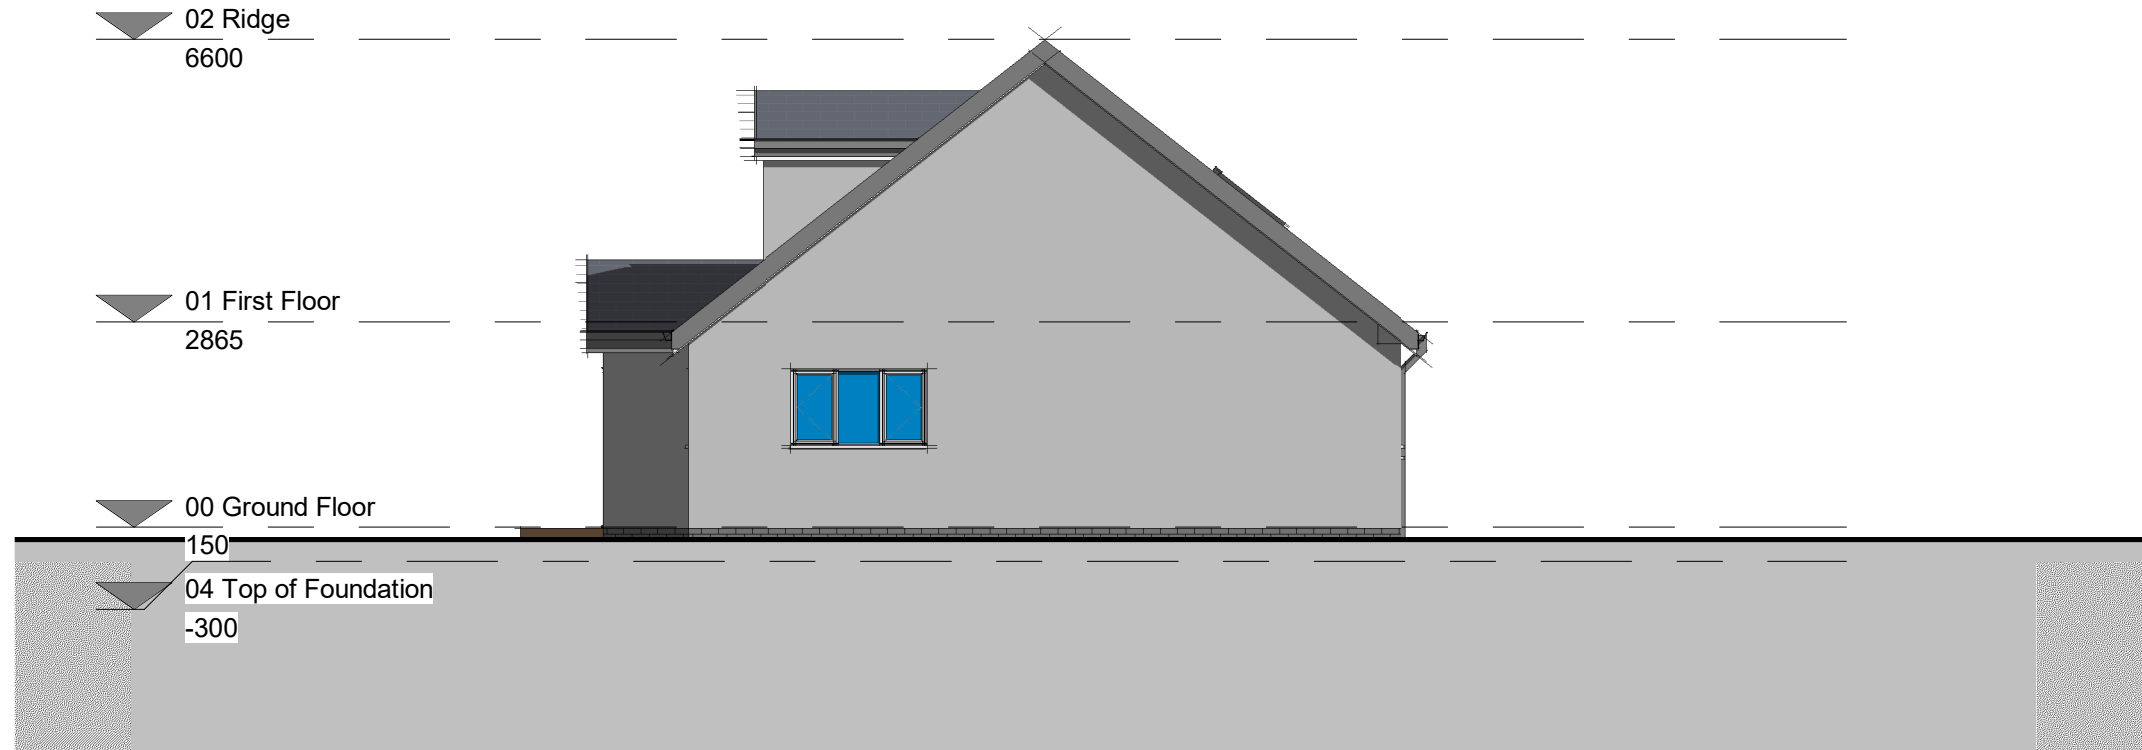

**2** Side Elevation 1  
1 : 100