


**SECTION A-A**  
Scale: 1:50

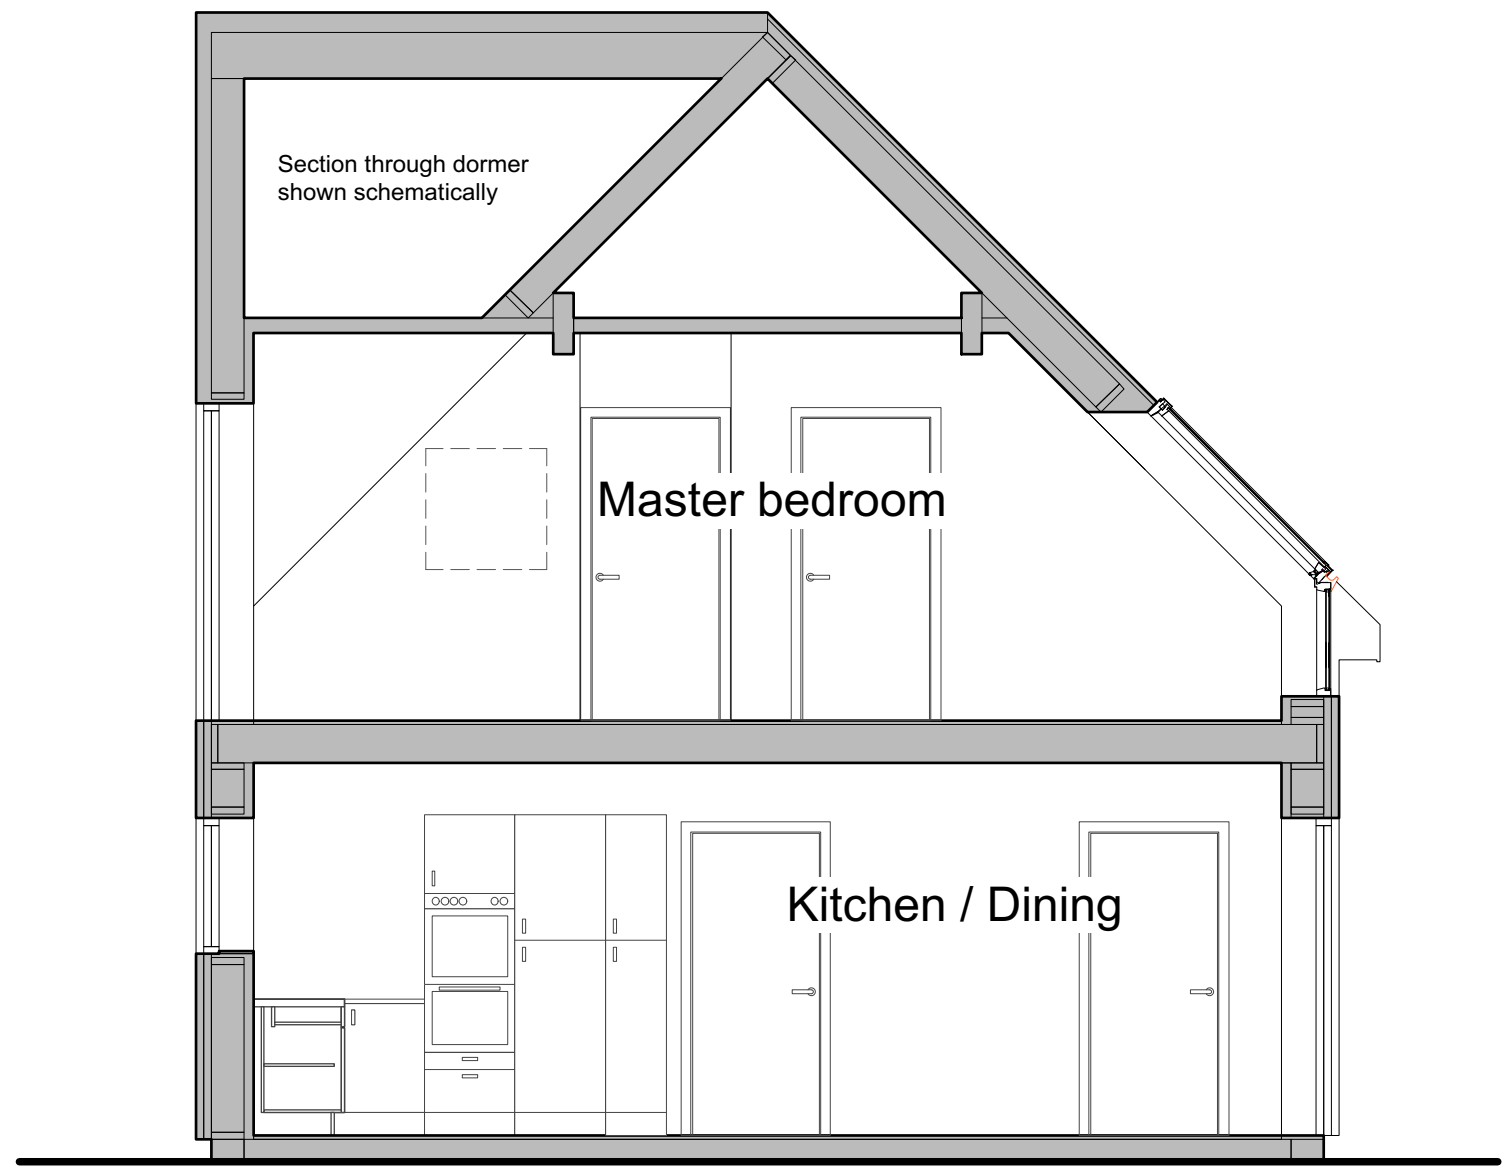

**SECTION B-B**  
Scale: 1:50



**PLANNING DRAWINGS: Not for construction**

All critical dimensions to be checked on site. No critical dimensions to be scaled from this drawing. Any discrepancies on site to be notified to the client for clarification. Up to date drawings and information must be obtained before commencement of work. Drawings may be copied by contractors and clients etc. but copyright of all designs remain with the designer.

These drawings are intended for Building Warrant and Planning applications and are not necessarily exhaustive. If they are used as a basis for preparing tenders or carrying out the works fully, details of all items included or excluded should be provided to the client. It should be noted that items that may be required are not necessarily mentioned. Contractors are to ensure full compliance with the building regulations an all relevant Codes, Building Standards etc. and in accordance with normal quality tradesmen practices.

CLIENT  
RUAIRIDH  
MACLEMAN

PROJECT  
NEW HOUSE  
COUL CROFT  
FAIRBURN  
MUIR OF ORD  
IV6 7UT

TITLE  
SECTIONS

SCALE 1 : 50  
A3 SHEET SIZE  
DRAWING NO: 23-333-20

**MACBEATH  
ARCHITECTS**

Morrish House  
20 Davidson Drive  
Invergordon, IV18 0SA  
01349 854590 07793961387  
im.thermosips@gmail.com  
www.thermopassive.com