





Front Panel A

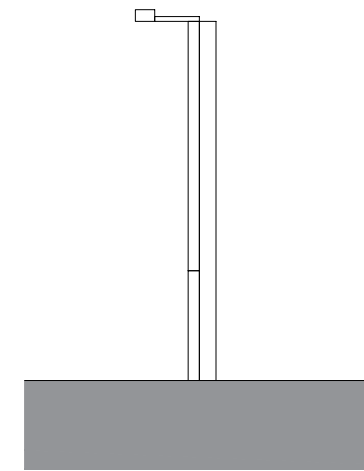


Side

Existing

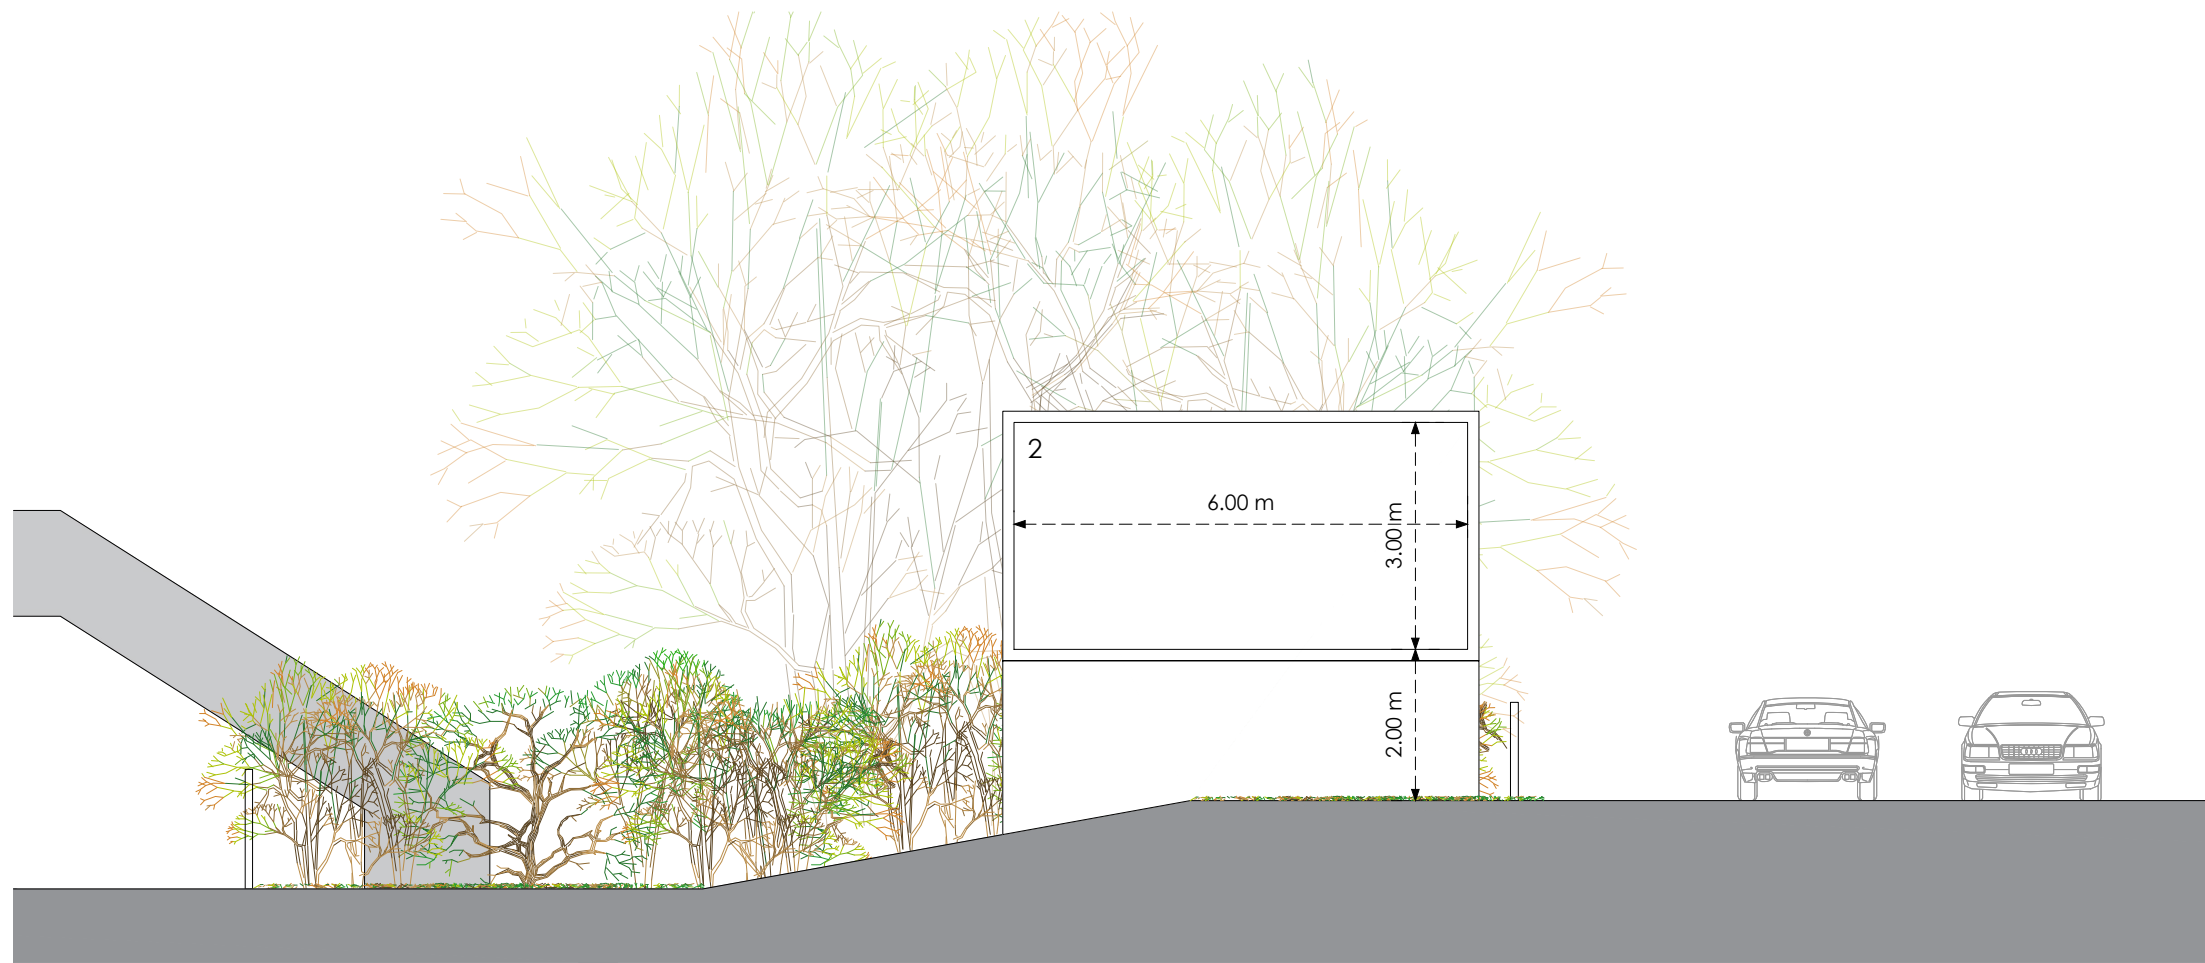


Front Panel D

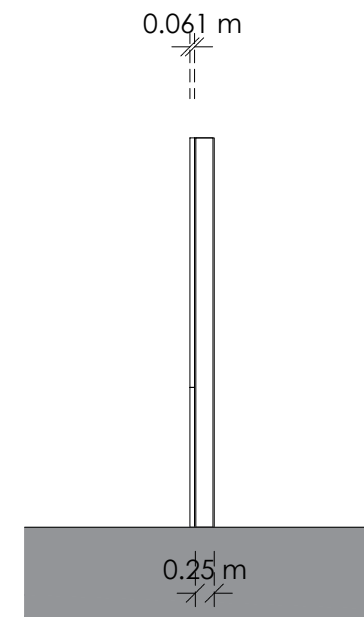

Side

Proposed

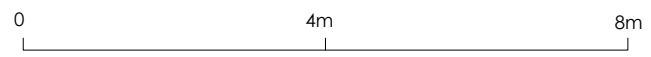

Title
Existing and Proposed Elevations

Address
Glasgow Road, Port Glasgow, PA14 6SA

Client

Job No.
9556

Issued
26/10/23

Scale
1:100 @ A3

Key

- 1. Existing Illuminated Advertising Panel
- 2. Proposed Digital Display

All information is to be checked on site for accuracy and fit. Only drawings with WD status with the most recent revision are to be used for construction.