


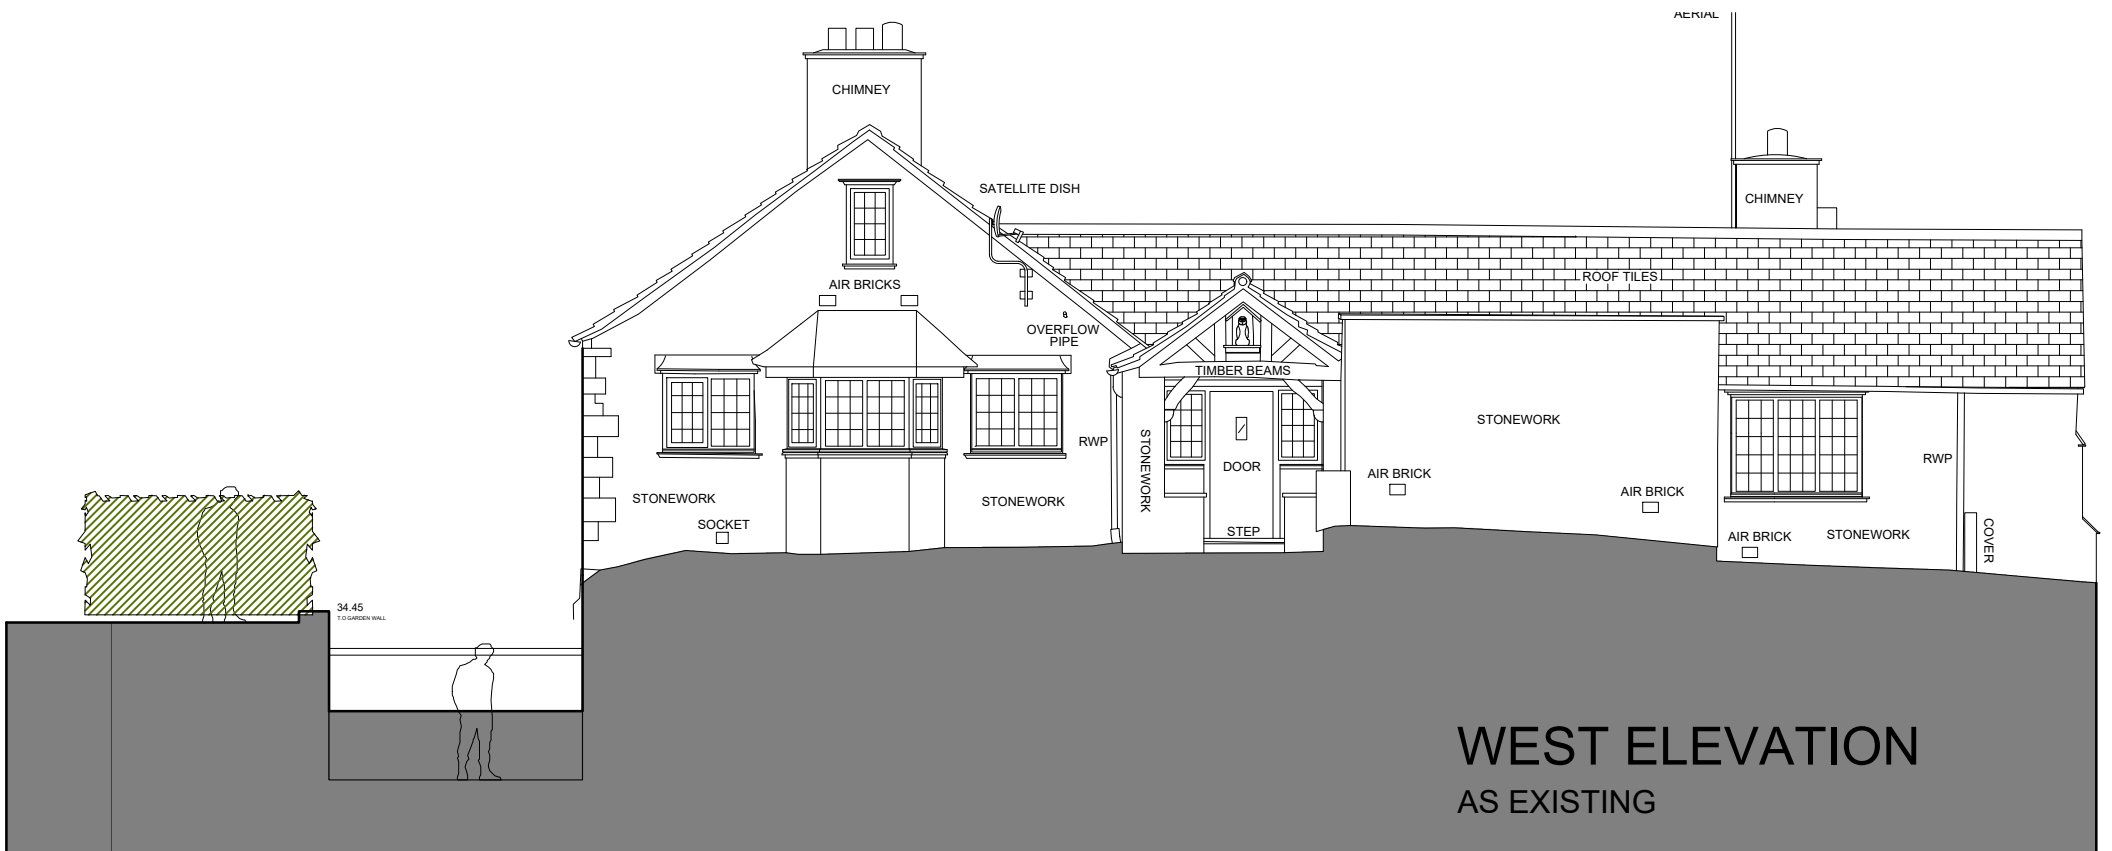

EXISTING WEST ELEVATION



3. ATTIC DORMER



rev.	
FOR PLANNING	02/11/23
01 PRELIMINARY PLANS	21/06/23