



AL
09

2307 COLLEGE BARN

LOFT
SCALE 1:100 @ A3

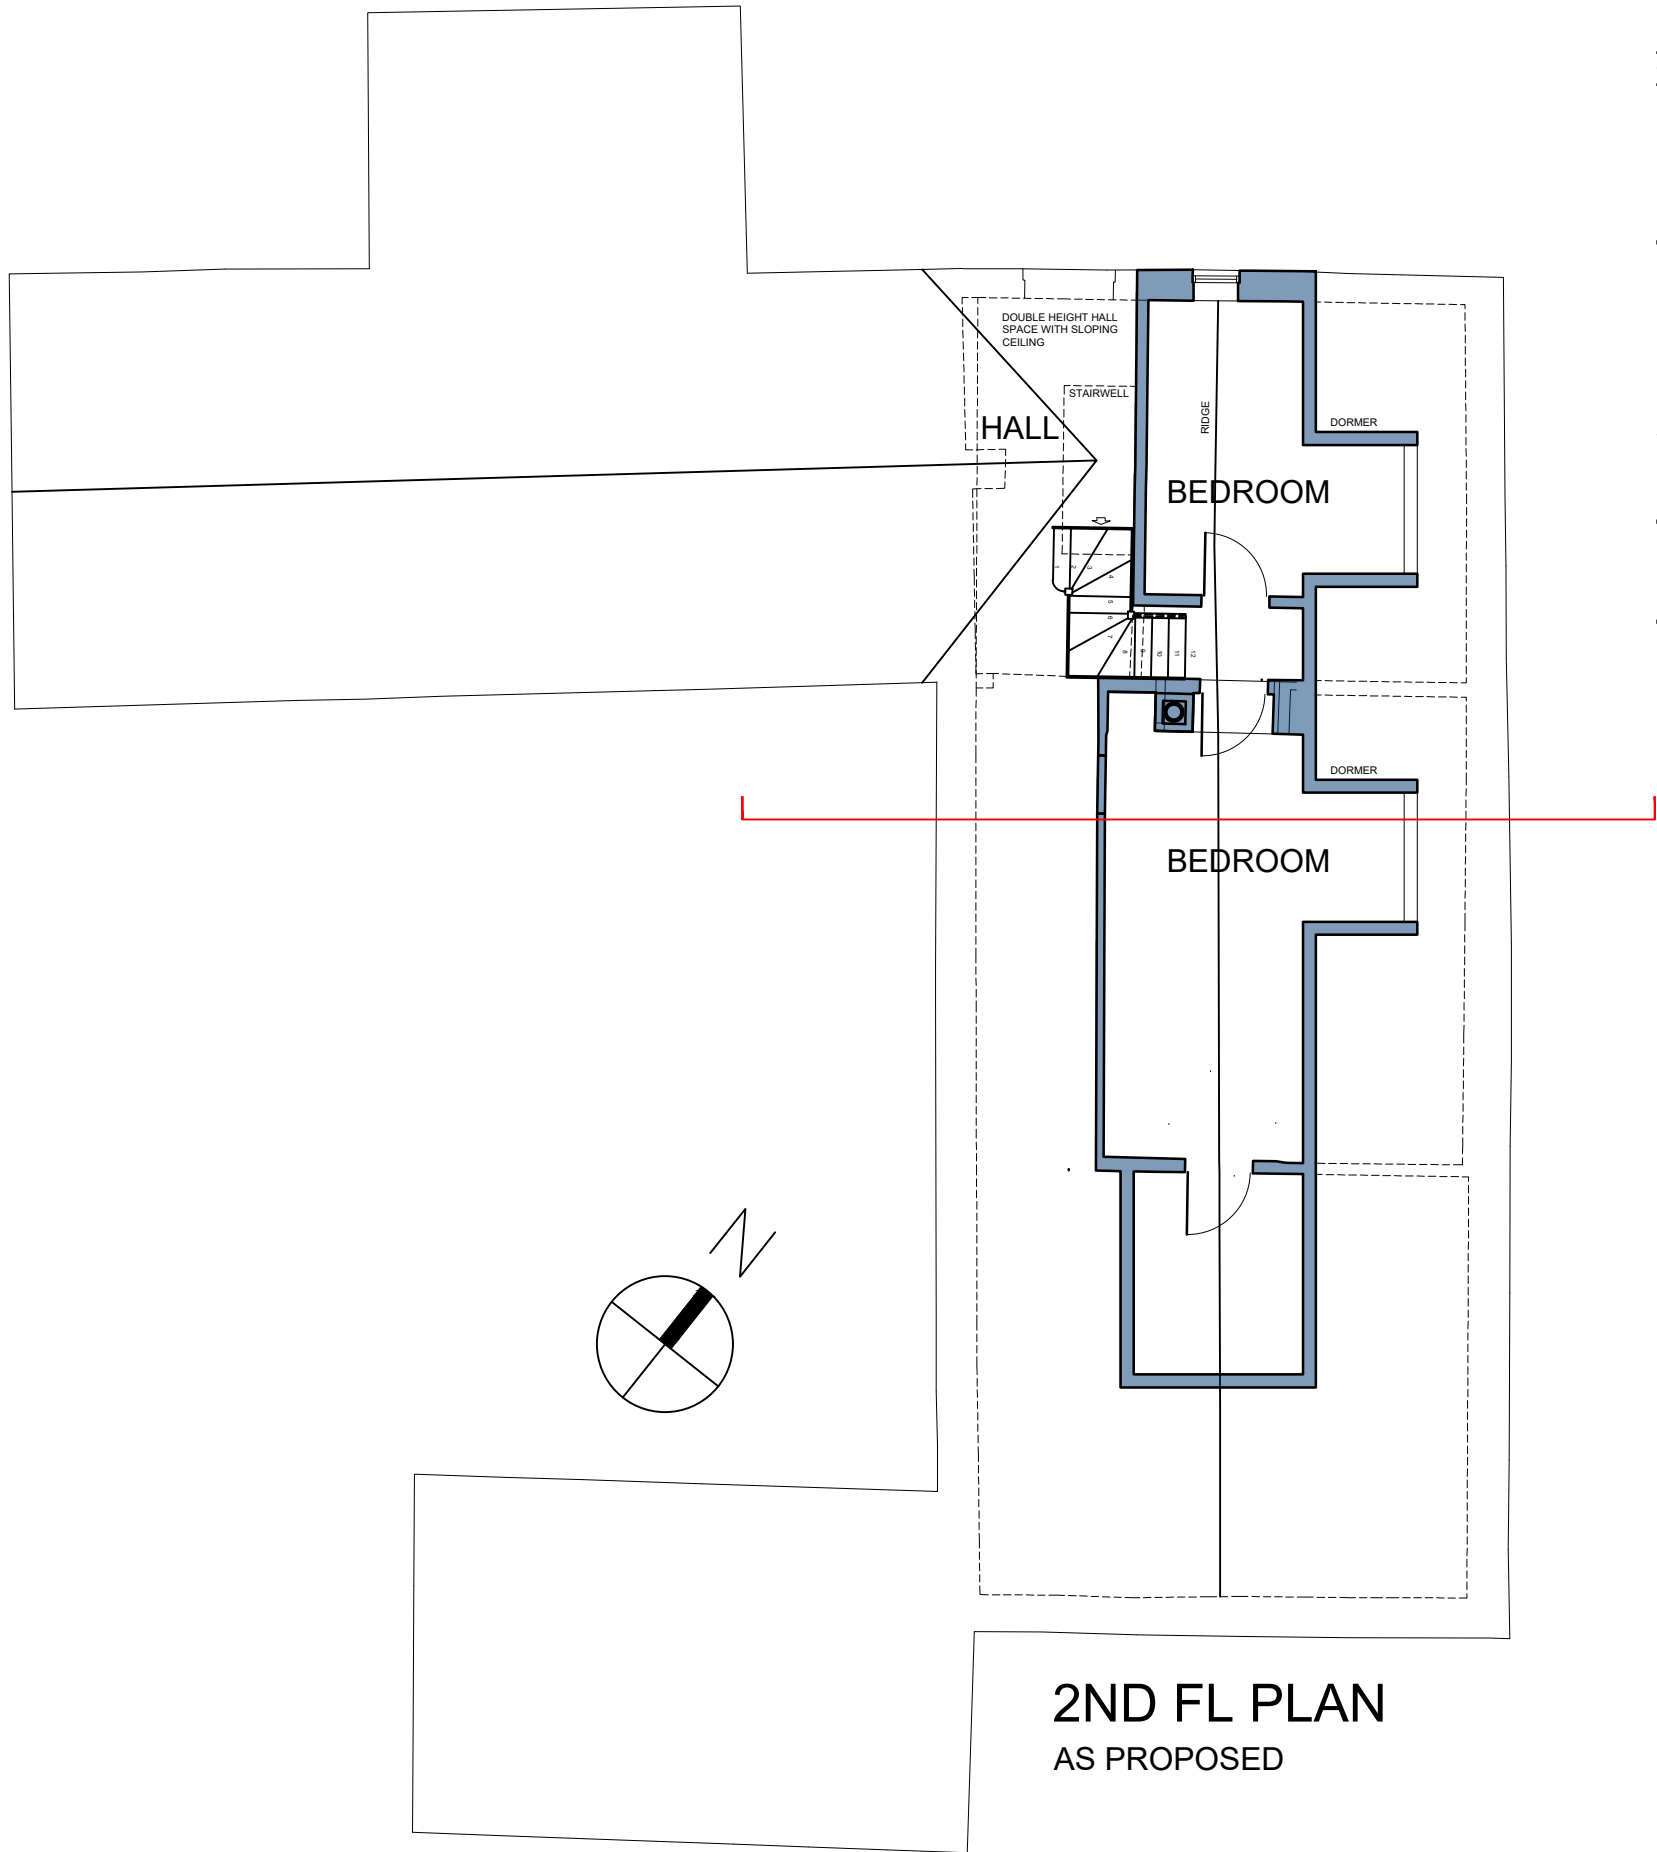

2ND FL PLAN
AS PROPOSED

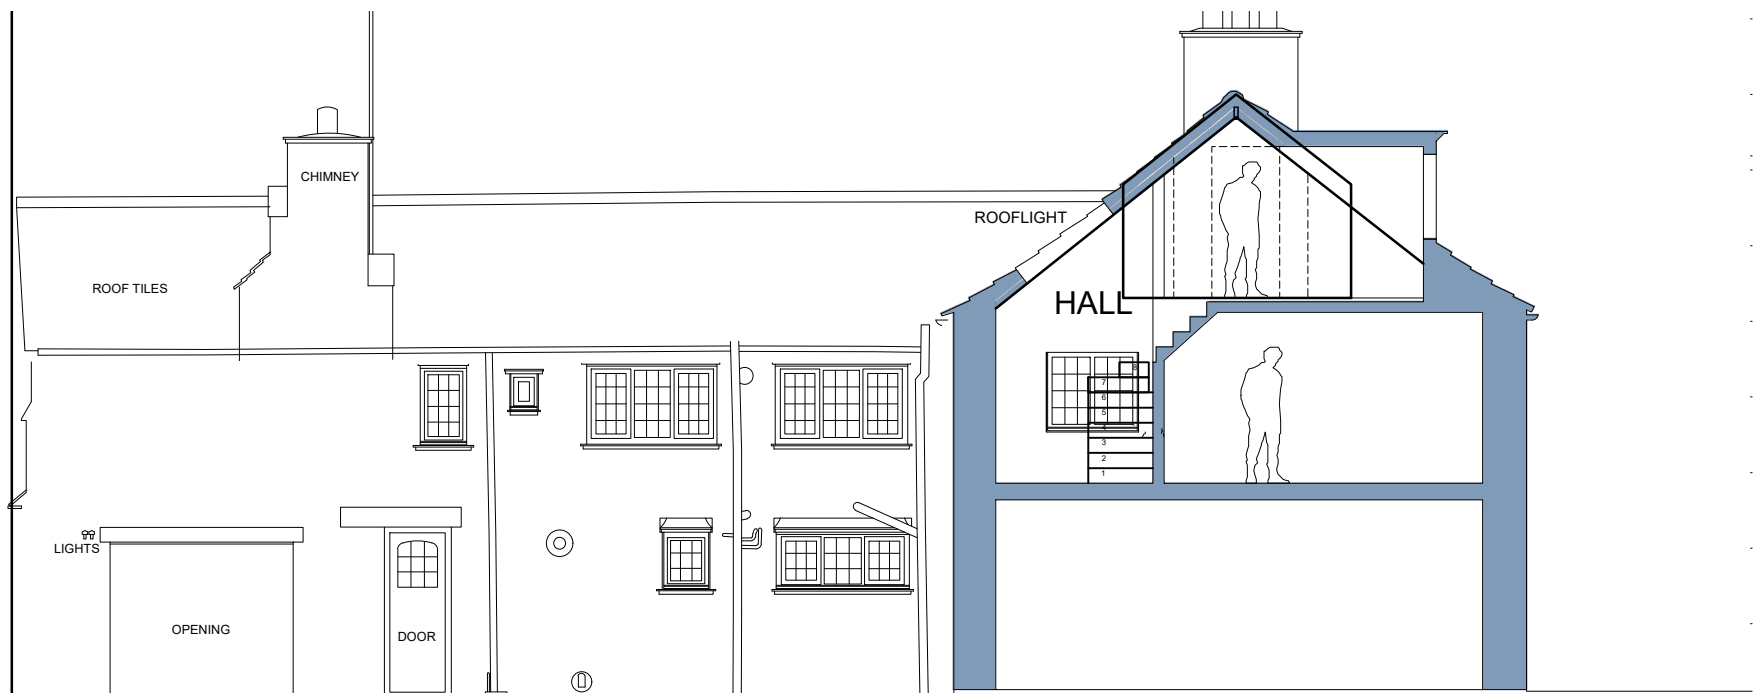

CROSS SECTION
AS PROPOSED

horsley townsend consulting architects
horsleytownsend.com

client	MR AND MRS G BROWNE
project	COLLEGE BARN, NORTHGATE LN, LINTON, WETHERBY LS22 4HR
drawing	LOFT
date	SEPT 2023
scale	1:100 @ A3
checked	checked
job no	2307
drawing no.	09
rev.	AS INDICATED

rev.	
02 FOR PLANNING	02 11 23
01 PRELIMINARY PLANS	21 06 23

Wetherby Office, Morcar Hill Barrowby Lane, Kearsby Nr Wetherby Harrogate HG3 1HX Tel 019 37 567420
COPYRIGHT RESERVED
DO NOT SCALE