

LOCATION PLAN - scale 1:1250

1	31/10/2023	SK	Issued to LCC for Planning Approval
	DATE	BY	DESCRIPTION

PROJECT:  
 Site & Location Plans  
 The Gems  
 Muddy Lane  
 Linton  
 LS22 4HW

CLIENT:  
 Mr S. Day


PLANNING REFERENCE:  
 -

SCALE: 1:1250 & 1:500	DRAWN: SK	CHECKED: RJM	DATE: Nov. 2023
--------------------------	--------------	-----------------	--------------------

Drawing Size: A3	PROJECT No: RS1199-04	1
---------------------	--------------------------	---



SCALE BAR 1:500

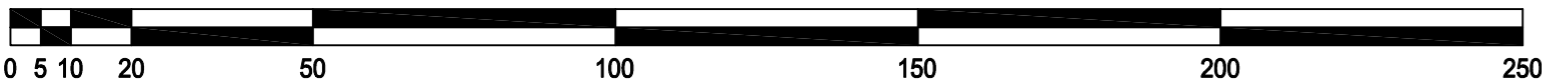

SCALE BAR 1:1250