

General Notes:

1. Note not all Local Authorities accept this solution for means of escape. 'Smoke detection in all rooms & retaining existing doors'. Contractor to check with your Local Authority to determine acceptability.

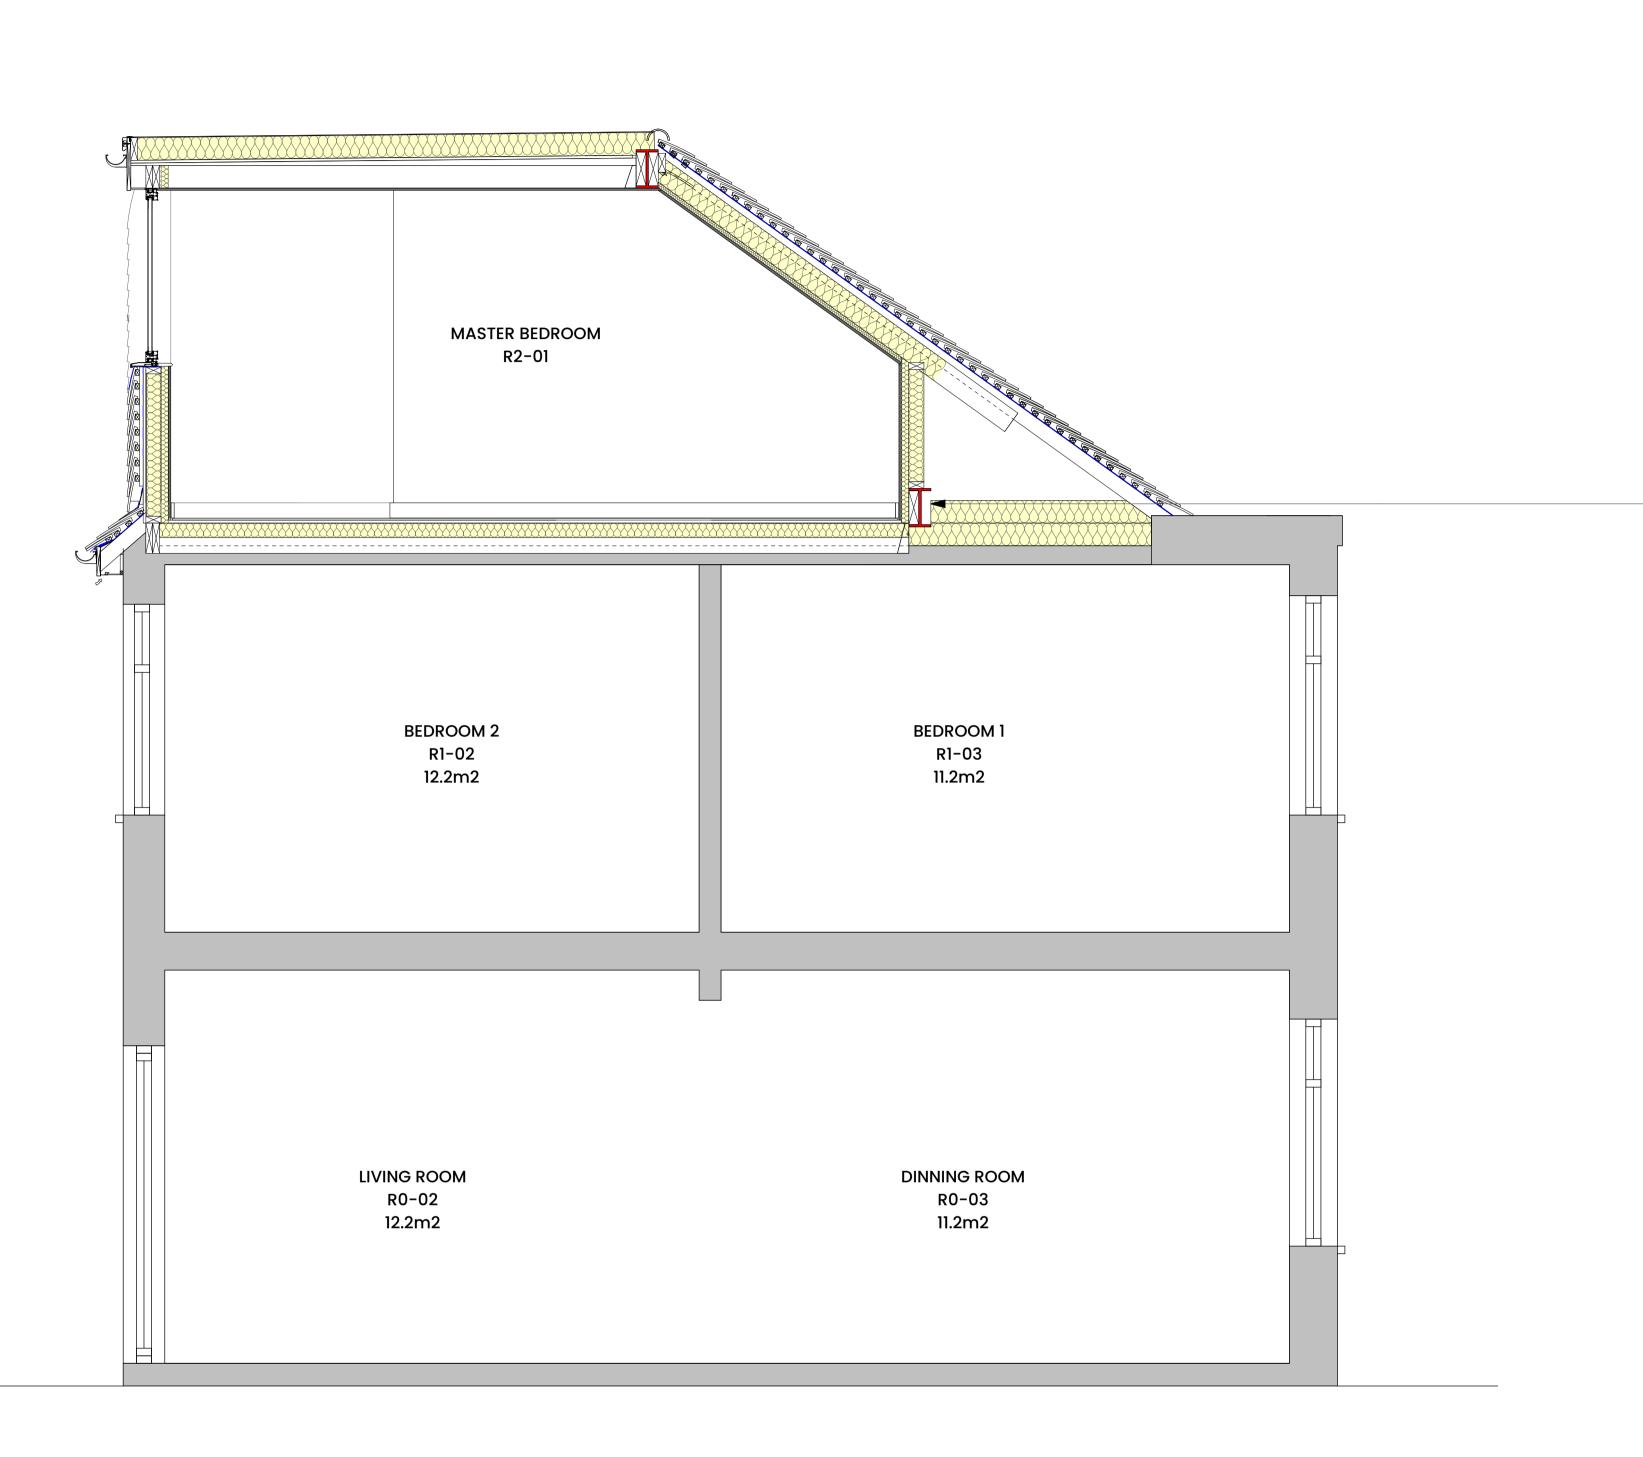

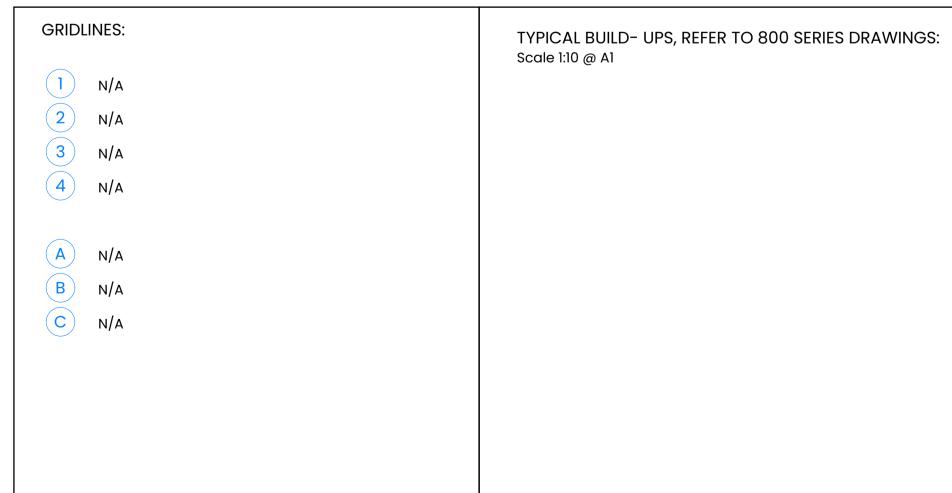

	[]
	 This drawing is copyright, it may not be reproduced without prior consent.
	All dimensions to be checked on site.Do not scale other than for planning application purposes.
	 All work below ground level is shown provisionally. Inspection of ground condition is essential prior to work commencing.
	Responsibility for establishing the soil and sub-soil conditions rests with the contractor.
	 All drawings to be read in conjunction with Structural Engineer's or other consultants information/drawings. Any discremencies are to be brought to the attention of the structure of th
	Any discrepancies are to be brought to the attention of the Designer prior to work being carried out.
	Кеу
atruatural	
structural nts refer to SE	
ngs	
	Rev Date Initials Description
	PROJECT:
	28 Boscome Road
	TITLE:
	Proposed Section B-B
	DRAWING No: REVISION:
	0022-451
	STATUS:
	PLANNING
	SCALE: DATE: 1:25 @A1
	JACK BENNETT ARCHITECTURE
	Riverbridge House www.JackBennettArchitecture.co.uk Fetcham Grove, 0137 263 2144 Guidford Boad
	Guildford Road Leatherhead KT22 9AD

For all s -elemen drawing