

Project: 8 CORINIUM GARDENS, LUTON  
 Project reference: COR  
 Project number: 031  
 Drawing title: EX + PRO SIDE ELEVATION WEST  
 Drawing number: A-031-COR-PL-DC006  
 Scale: 1:50 @ A1 / 1:100 @ A3  
 Date: JUL 20  
 Status: PLANNING  
 Drawn: RR  
 Checked: MS  
 Revision: P1


Revision # Date Amendment  
 P1 15/03/2022 Permitted Development

Site Area: 265.23sqm. (50% = 132.61sqm.)  
 Current Curtilage Area: 156.61sqm. (remaining developable area = 24sqm.)  
 Proposed Front Garage Extension Area: 2.96sqm.


Hatch Key:

- Boundary
- Demolition Elements
- Non-Surveyed Elements

- General Notes:
- All dimensions to be checked on site prior to construction or fabrication. Any discrepancies should be reported to the architect.
  - Where structural elements are shown this is for illustrative purposes only. All structural design to be carried out by suitably qualified structural engineer.
  - All drawings are indicative of architects visual requirements and show design intent only. All work is subject to change upon detail design.
  - All dimensions in mm unless otherwise specified. Use figured dimensions only. Do not scale. IF IN DOUBT ASK.
  - All work to conform to current building regulations and all current construction legislation, if divergences from statutory requirements are shown on the drawings these should be reported to the architect immediately.
  - All drawings are to be read in conjunction with specifications and drawings of all other consultants.
  - This drawing has been produced using survey information supplied by others, the accuracy of which maintainers can not guarantee. All dimensions are to be checked and confirmed onsite by the contractor prior to construction.

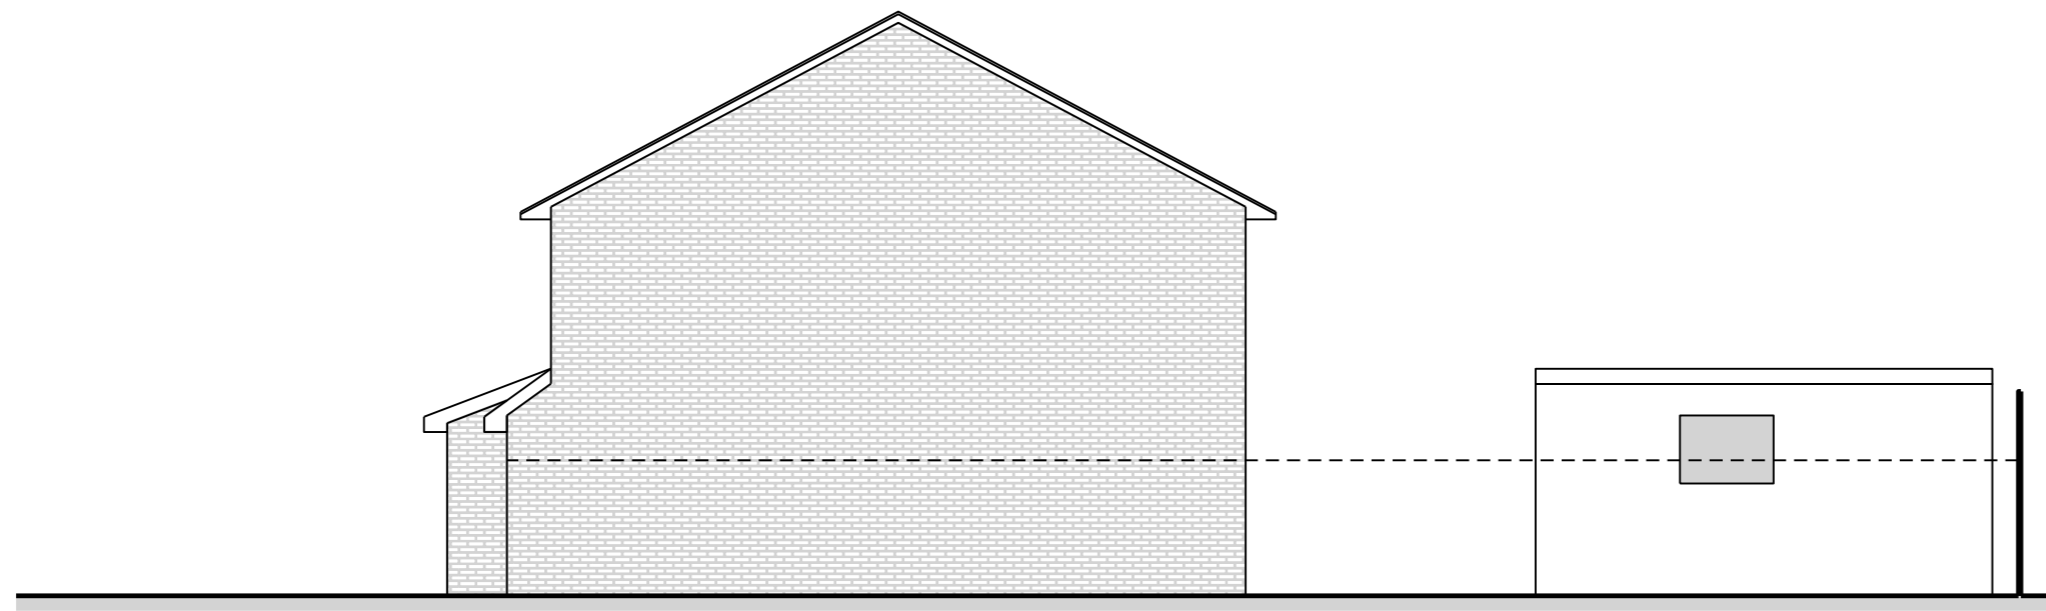


01 EXISTING SIDE ELEVATION (WEST FACING)  
 006 A1/A3 @ 1:50/ 1:100

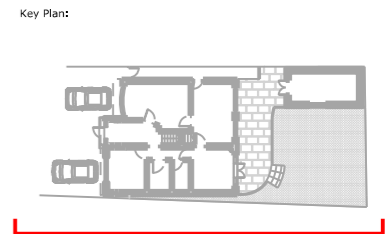

Pitched roof extended to cover proposed front garage extension. Red clay tiles to match existing.

Proposed Front Extension to garage. Red brick to match existing

3000

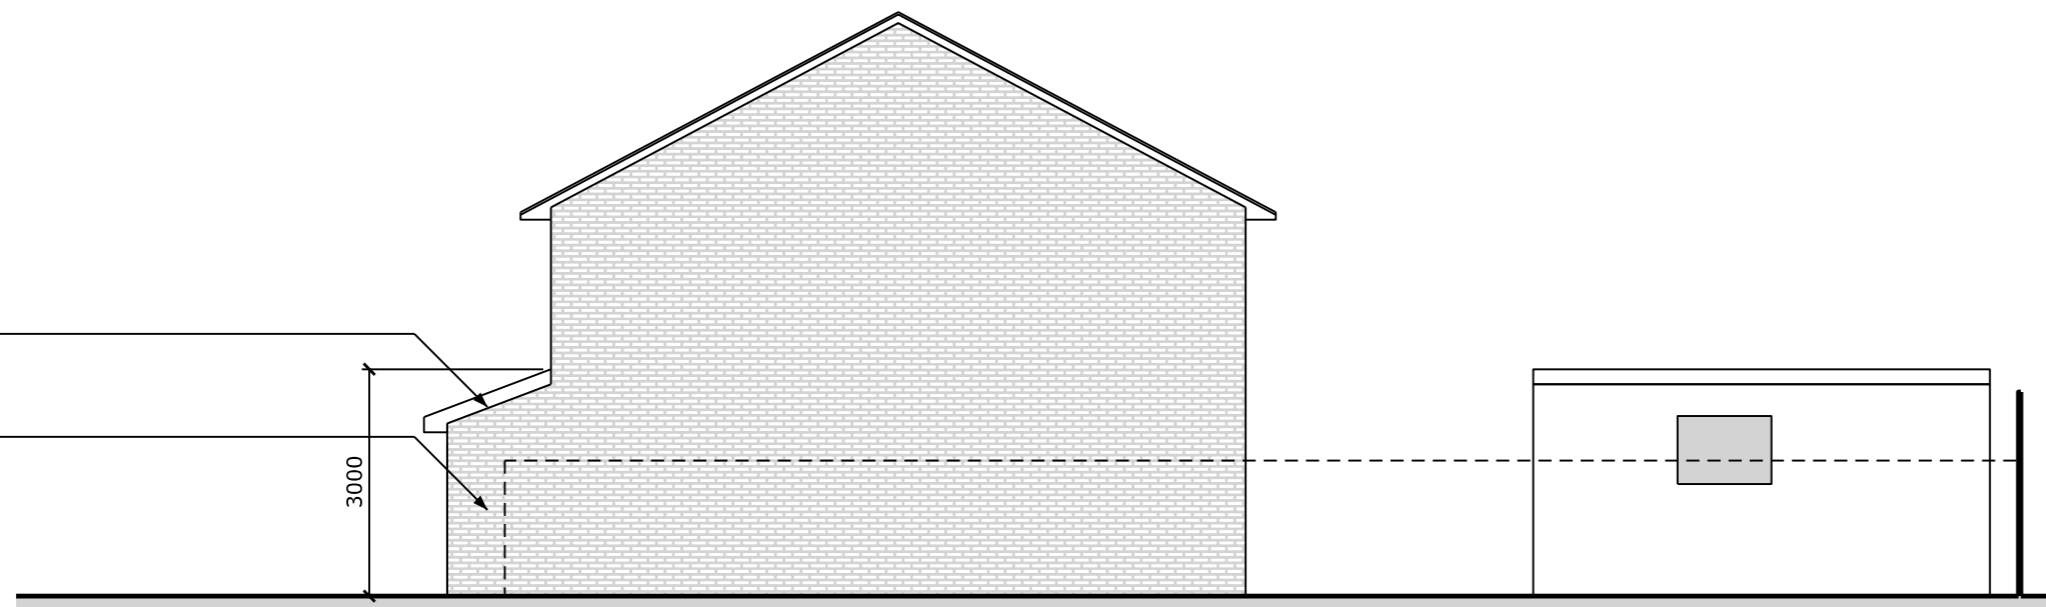

02 PROPOSED SIDE ELEVATION (WEST FACING)  
 006 A1/A3 @ 1:50/ 1:100

