


LOCATION PLAN
SCALE 1:10,000

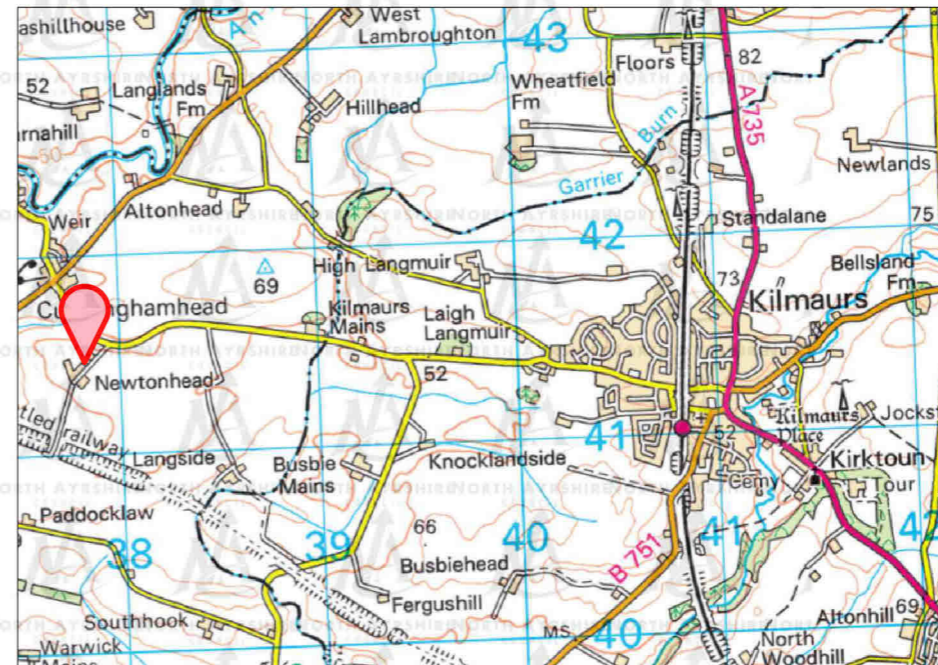



LOCATION PLAN
SCALE 1:2,500



SITE LOCATION
NTS

NOTES

- PROPOSED DEVELOPMENT
(BUILDING AREA = 168M²)
 - ALL LAND & BUILDINGS OWNED BY APPLICANT AS SHOWN.
- SITE
NEWTONHEAD FARM
CUNNINGHAMHEAD
NORTH AYRSHIRE
KA3 2NX

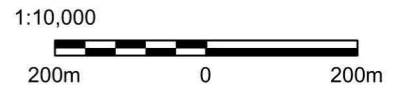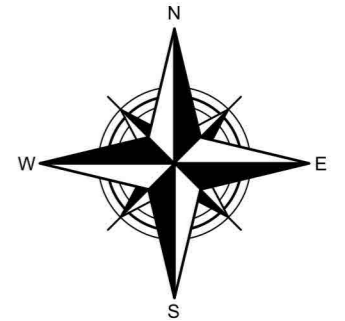

This product includes mapping data licensed from Ordnance Survey with the permission of the Controller of Her Majesty's Stationery Office. Crown copyright 2023. All rights reserved. Licence number 100048957

All dimensions to be verified on site prior to commencement of works or manufacture of any components. This drawing should not be scaled from. If in doubt - Ask!

Contract
MILK PROCESSING & VENDING UNIT
MR D FORSYTHE
NEWTONHEAD FARM
CUNNINGHAMHEAD
NORTH AYRSHIRE, KA3 2NX

Drawing Title
LAND OWNERSHIP & LOCATION PLANS

(PLANNING)

Drawing No. 2023-43-03	Revision A	Scale PER DWG
Drawn M GOLDIE	Date SEP 2023	Page A3



Craighead Farm, Mauchline, Ayrshire, Scotland, KA5 6EX
T: 07970 888 698 E: mgoldie.as@btinternet.com

This drawing is the property of MG Architectural Services and must not be reproduced without the written consent from MG Architectural Services.