

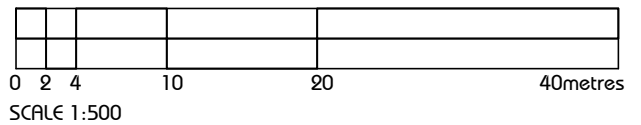


Location of proposed development.

Area of proposed extension shown hatched.

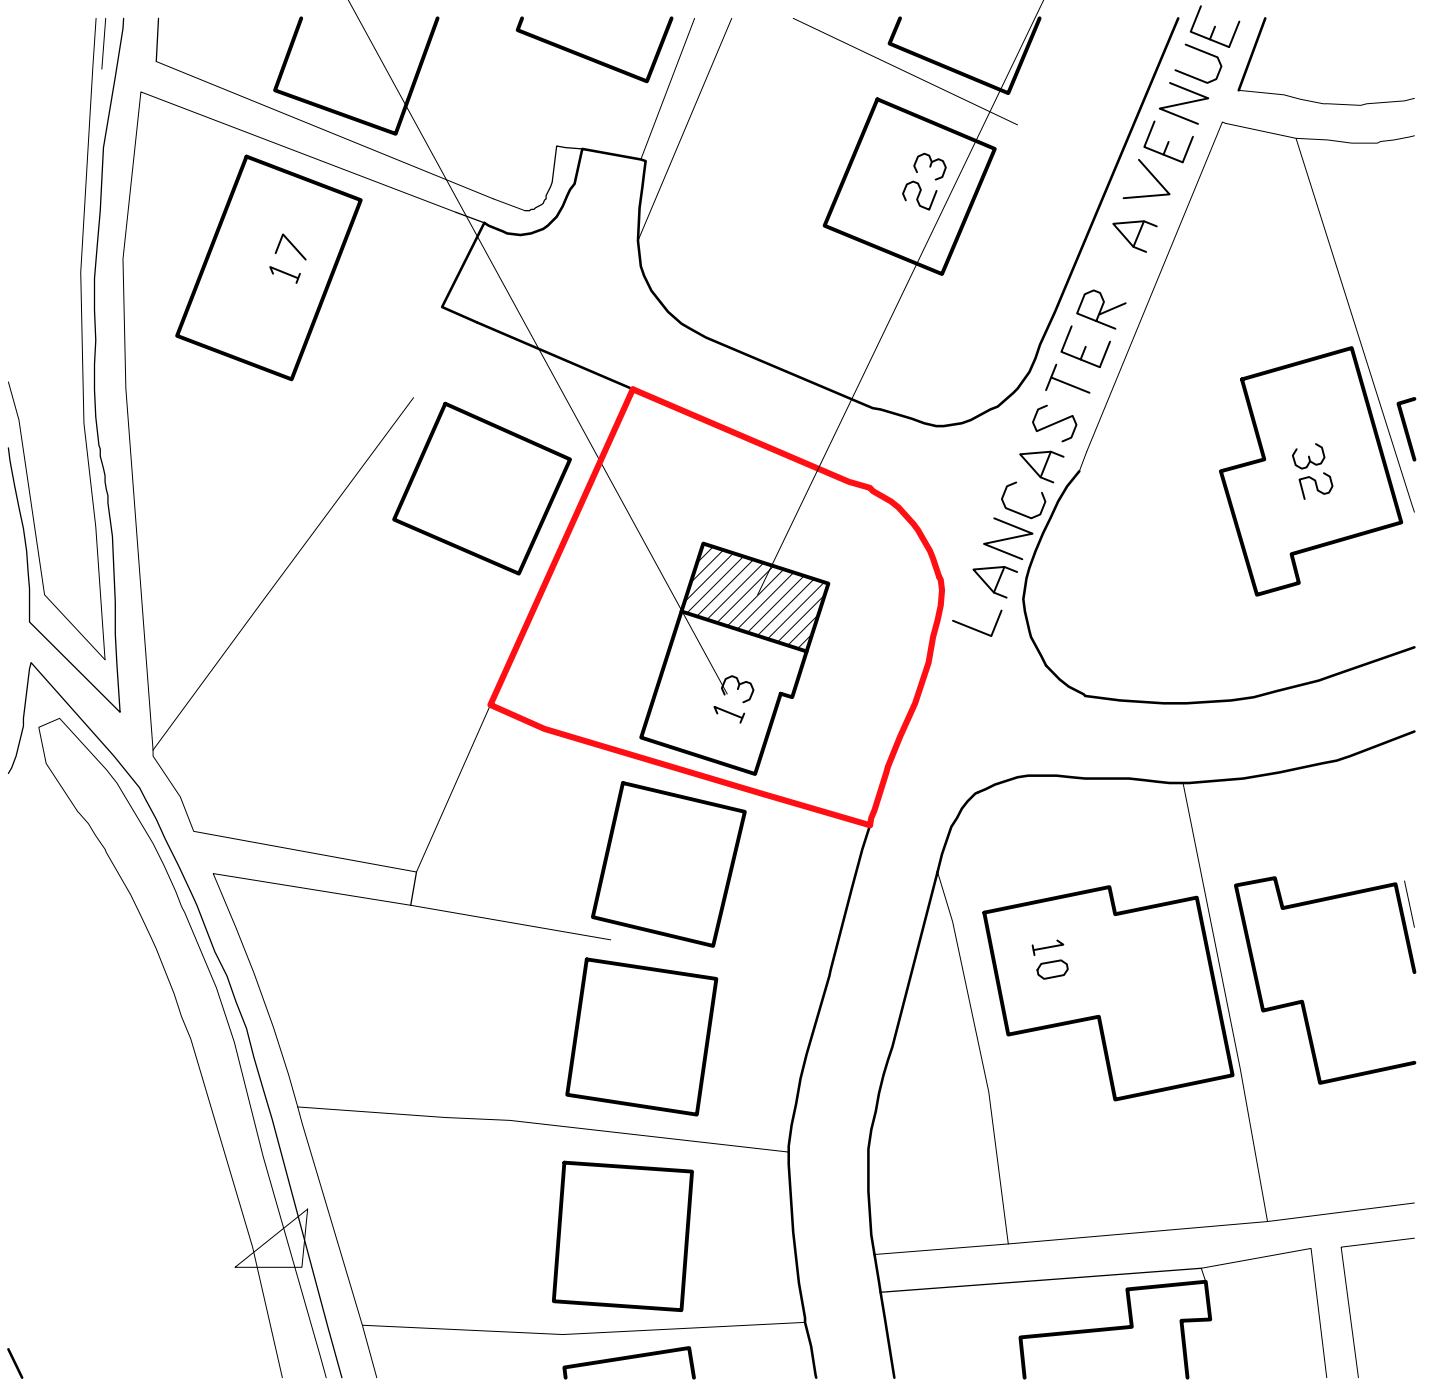

# Block Plan

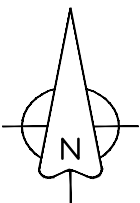

Client. <b>Mr. &amp; Mrs. K. Morris.</b>	Title. <b>Proposed Block Plan</b>	
Address. <b>Proposed Alterations &amp; Extension to House at: 13, Lancaster Avenue, Beith. KA15 1AR</b>	Date. <b>November 2023</b>	Drawing No. <b>PL 00</b>
	Scale. <b>A4 @ 1:500</b>	