



North

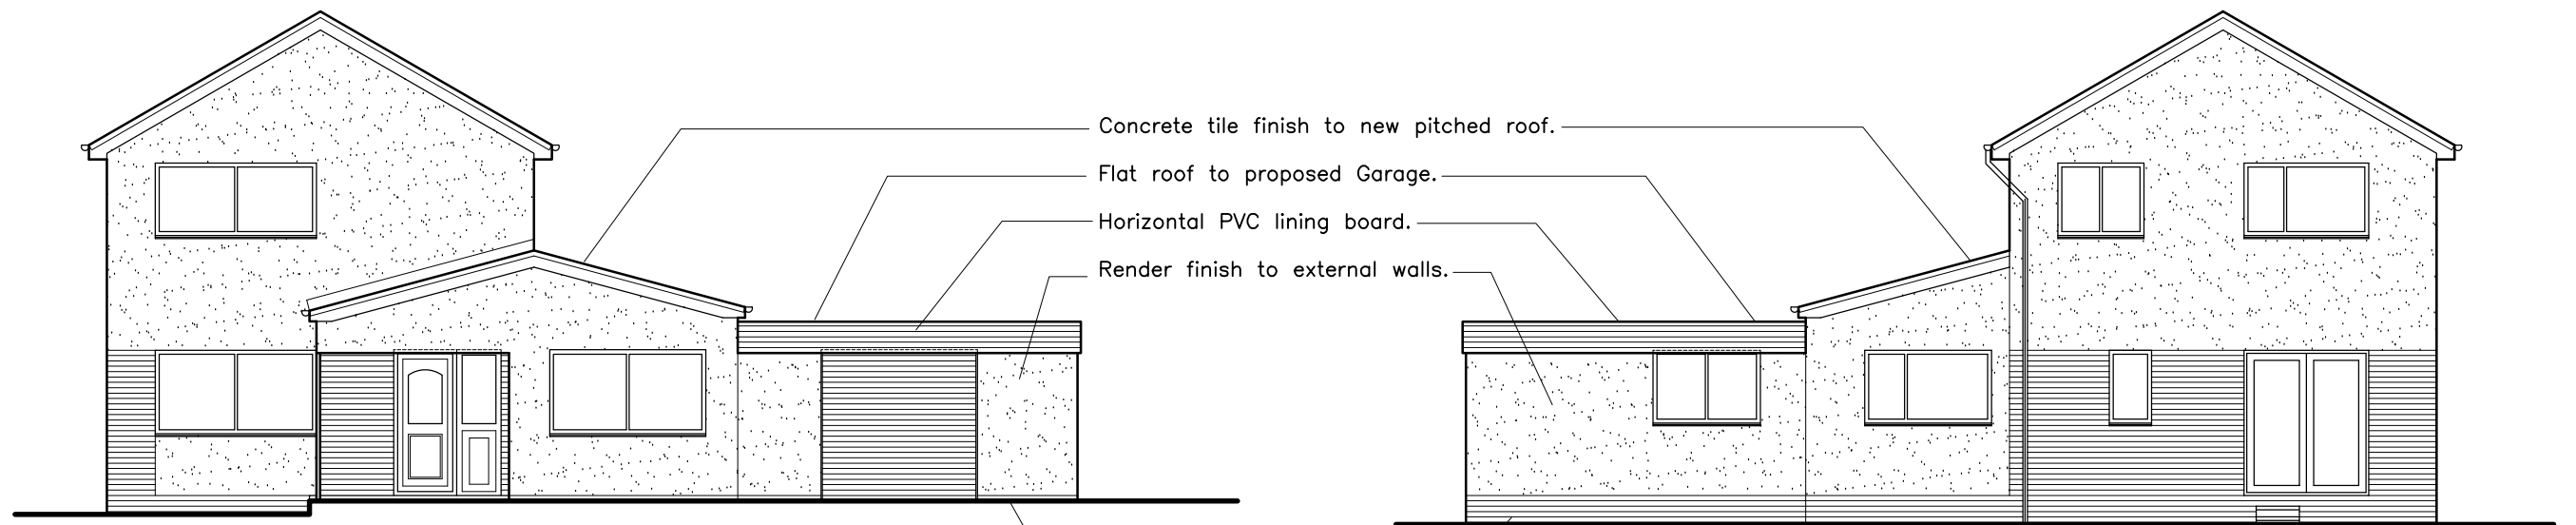

East

West

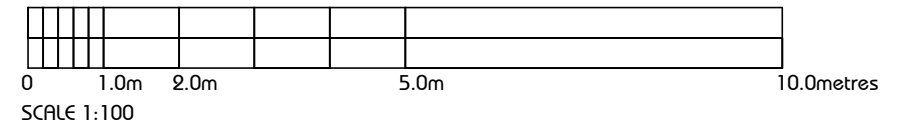

Client. Mr. & Mrs. K. Morris.	Title. As Proposed	
Address. Proposed Alterations & Extension to House at: 13, Lancaster Avenue, Beith. KA15 1AR	Date. November 2023	Drawing No. PL 02
	Scale. A3 @ 1:100	