

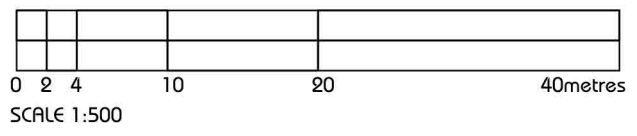


Location of proposed development.

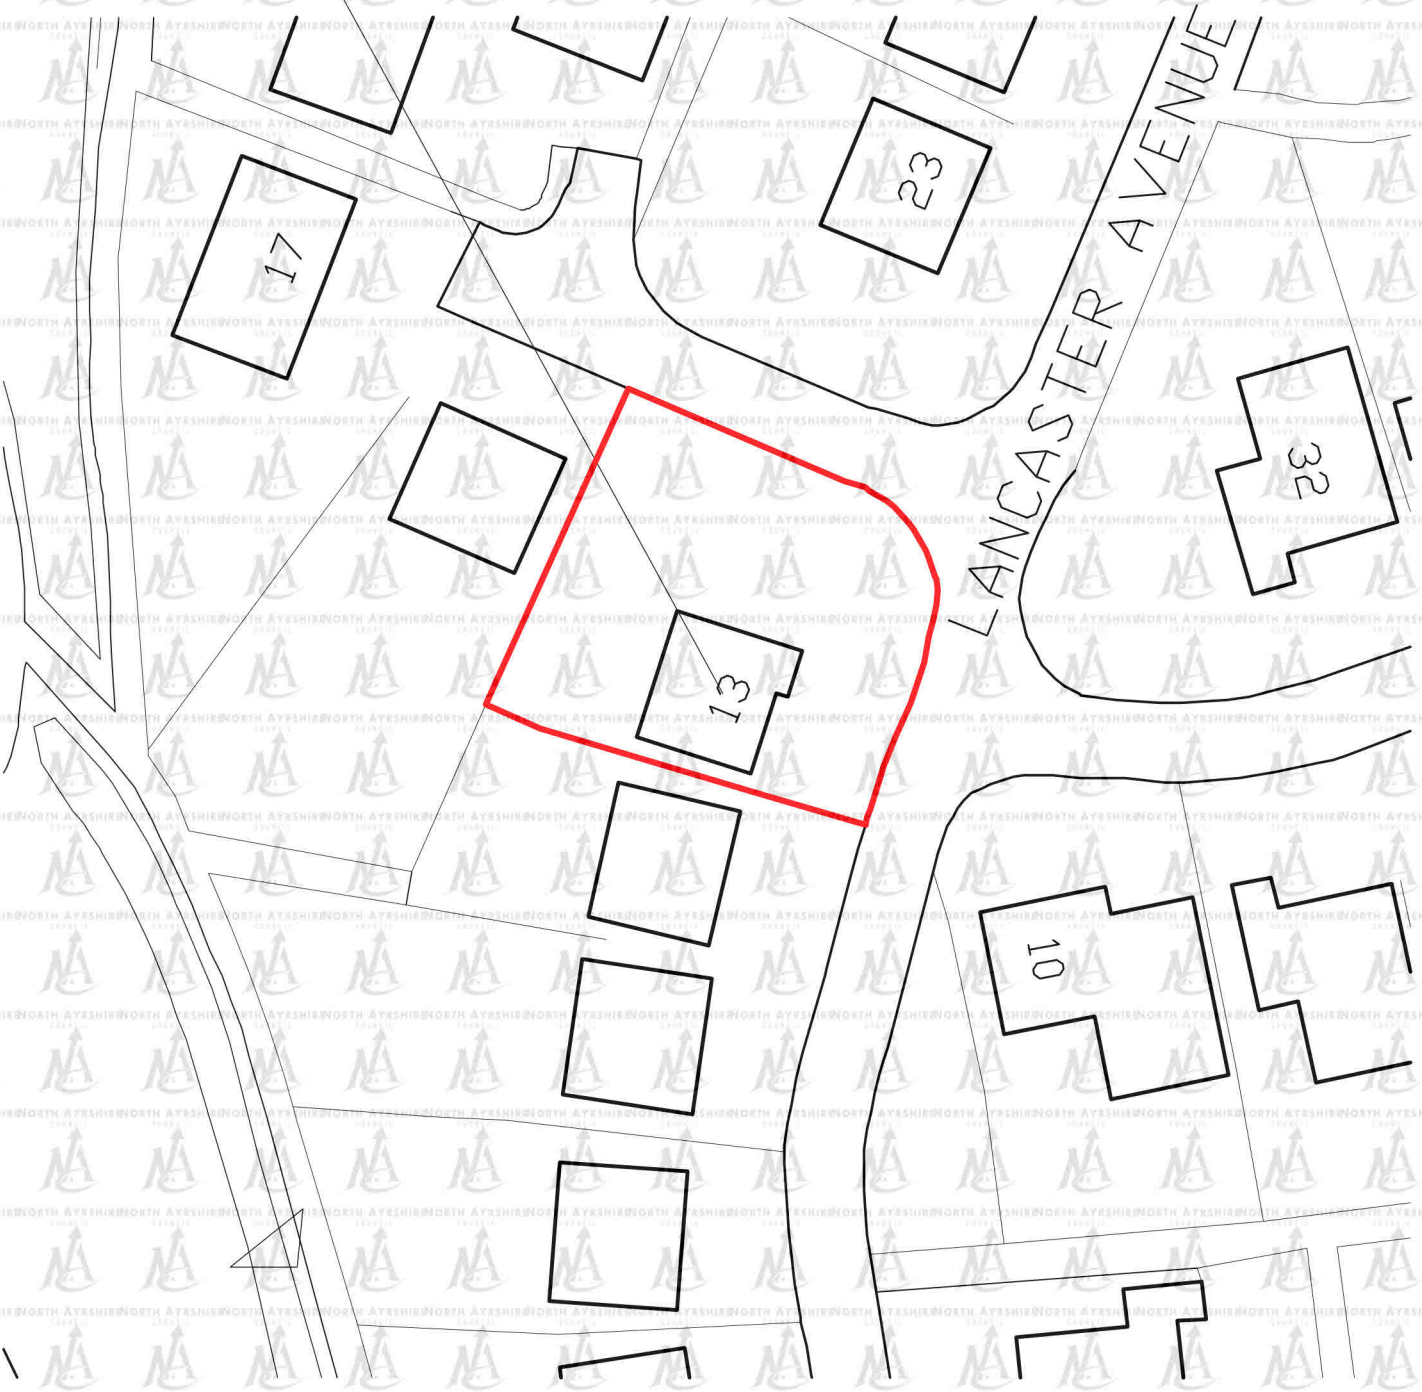

Block Plan

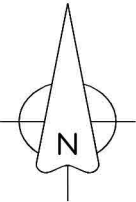

Client. Mr. & Mrs. K. Morris.	Title. As Existing	
Address. Proposed Alterations & Extension to House at: 13, Lancaster Avenue, Beith. KA15 1AR	Date. September 2023	Drawing No. € 01
	Scale. A4 @ 1:500	