


Location of proposed development.




? Crown Copyright 2008. All rights reserved. Licence number 100020449

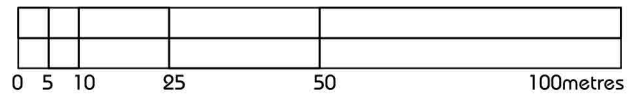

SCALE 1:1250

Location Plan

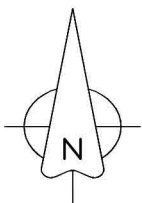

Client. Mr. & Mrs. K. Morris.	Title. As Existing	
Address. Proposed Alterations & Extension to House at: 13, Lancaster Avenue, Beith. KA15 1AR	Date. September 2023	Drawing No. € 00
	Scale. A4 @ 1:1250	