



Church Cliff Farm

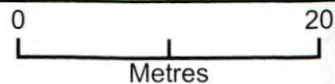

Plan Produced for: Advanced Trees & Grounds
Date Produced: 10 Nov 2023
Plan Reference Number: TQRQM23314101434704
Scale: 1:500 @ A4

© Crown copyright and database rights 2023 OS 100042766

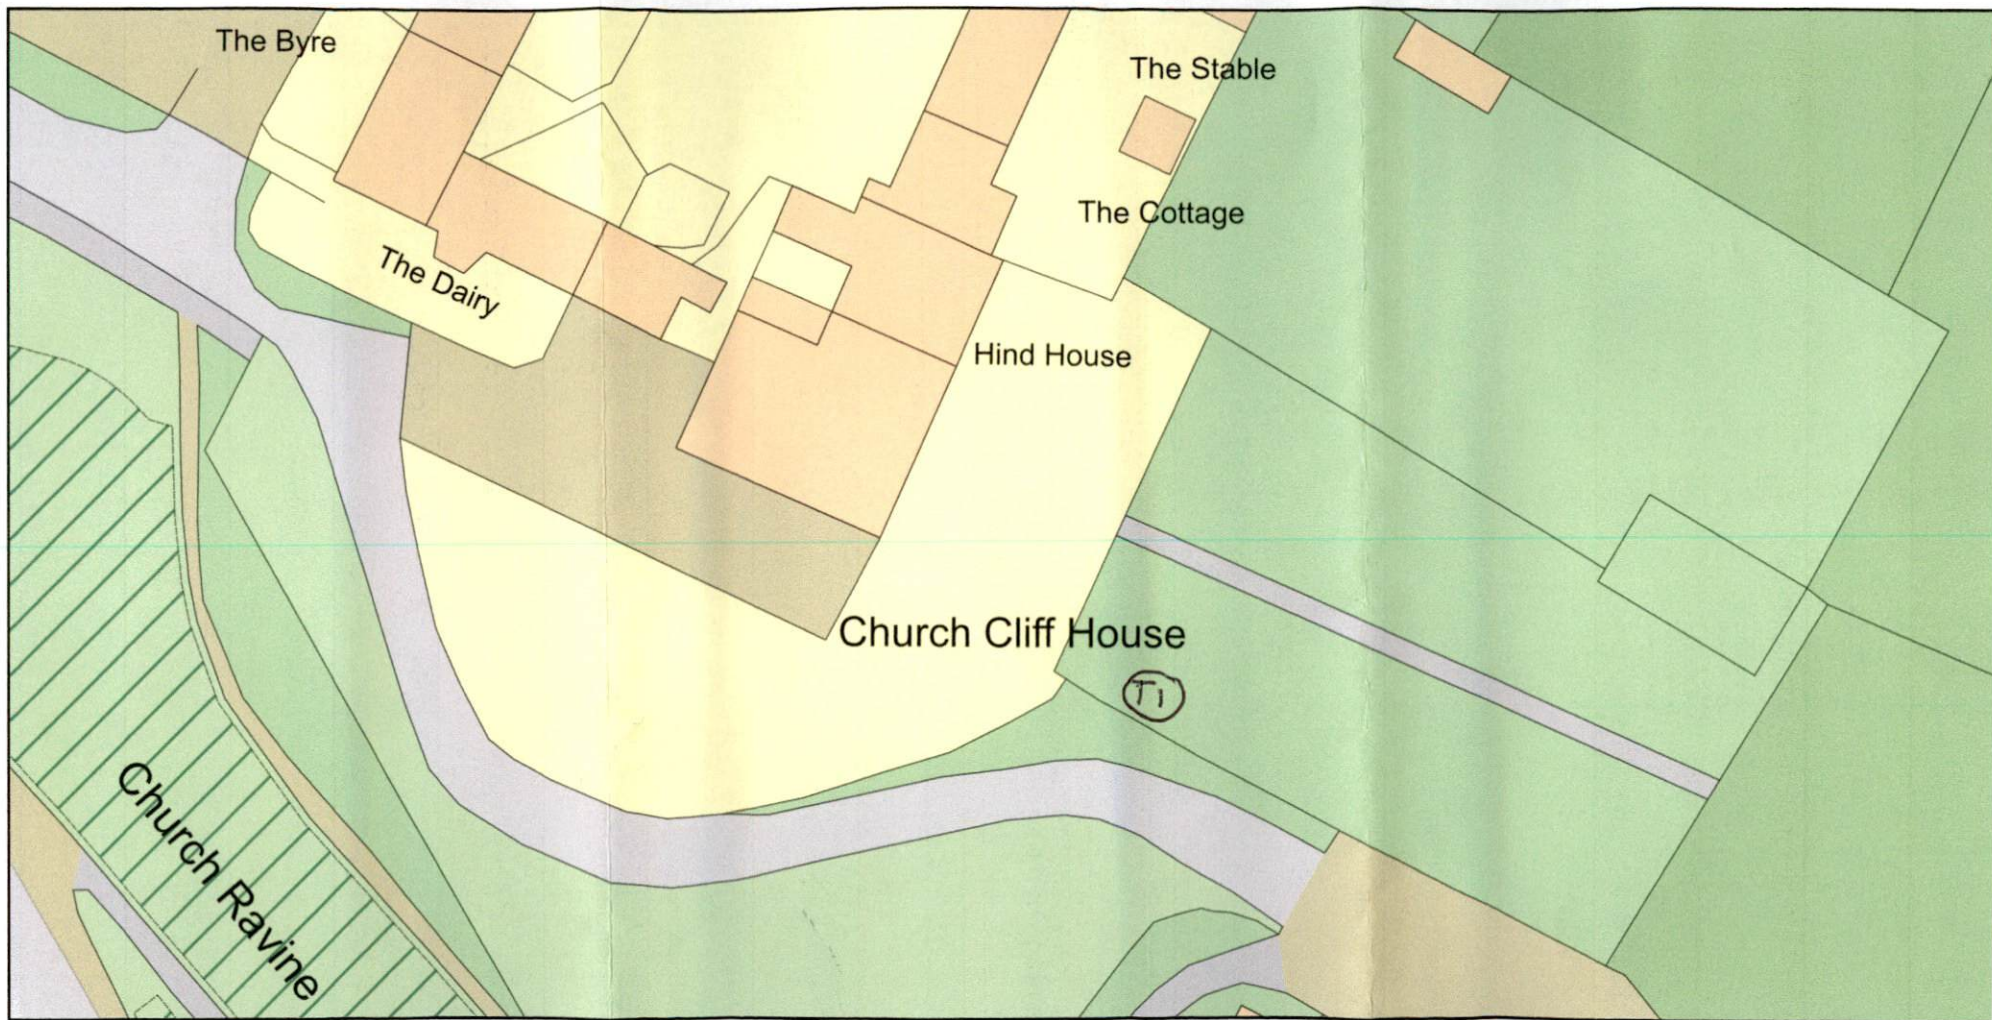