

0.0m 1.0m 2.0m 3.0m 4.0m 5.0m



Scale Bar

Project :- Proposed Erection of a Rear Sunlounge

Address :- No9 Thornyflat Crescent, Ayr



Client :- Mr Ankit Parekh

Dwg Title :- Proposed Floor Construction

Scale :- 1 : 50

Dwg No: - TCA104

PROPOSED FLOOR CONST.

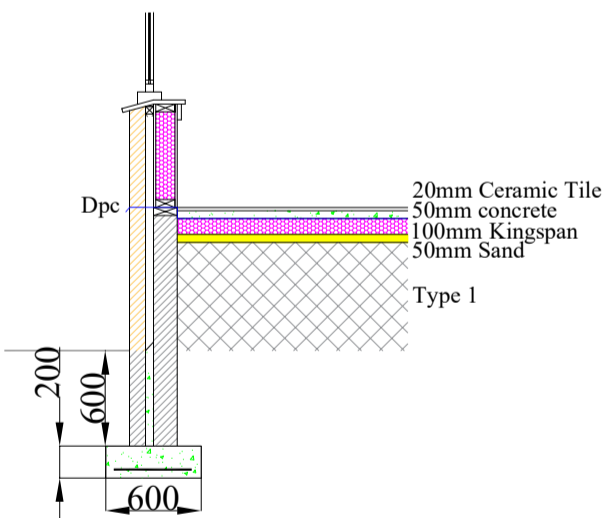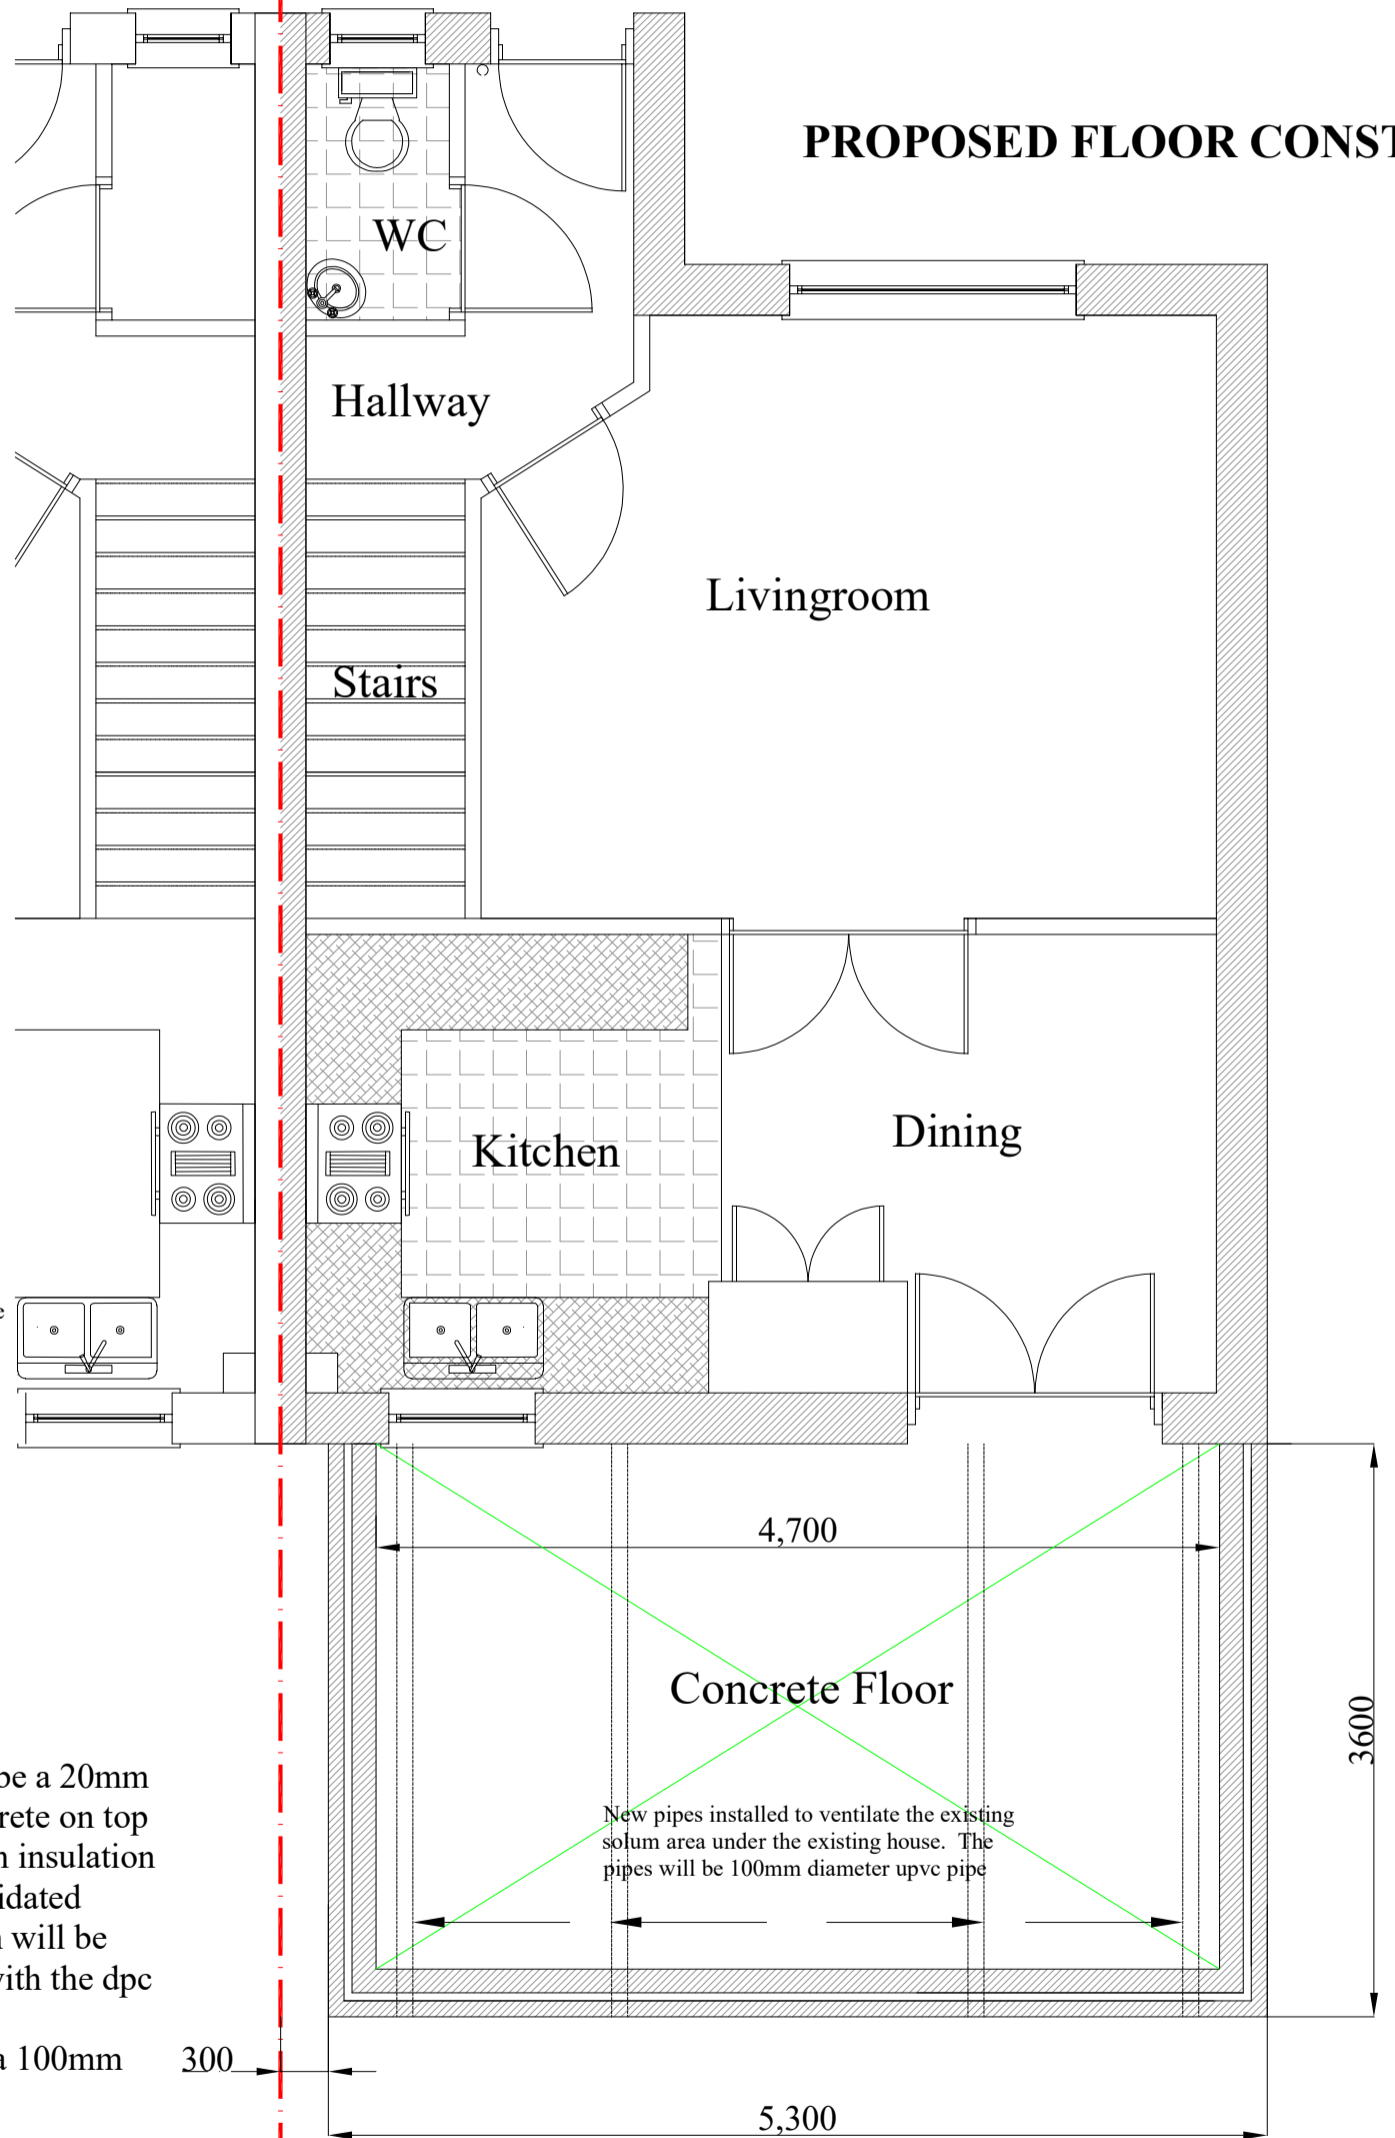

SECTION THROUGH FLOOR

The floor construction of the Sunlounge will be a 20mm ceramic floor tiles bedded on 50mm site concrete on top of a 1200g visqueen dpm on 100mm kingspan insulation on 50mm blinding sand on top of well consolidated suitable backfill material. The visqueen dpm will be lapped up around the perimeter and overlap with the dpc in the external wall.

The external leaf of the external wall will be a 100mm thick fiftsone to the clients specification.

300

New pipes installed to ventilate the existing solum area under the existing house. The pipes will be 100mm diameter upvc pipe