

0.0m 1.0m 2.0m 3.0m 4.0m 5.0m



Scale Bar

Project :- Proposed Erection of a Rear Sunlounge


Address :- No9 Thornyflat Crescent, Ayr

Client :- Mr Ankit Parekh


Dwg Title :- Existing and Proposed Side 2 Elevations

Scale :- 1 : 50

Dwg No: - TCA109

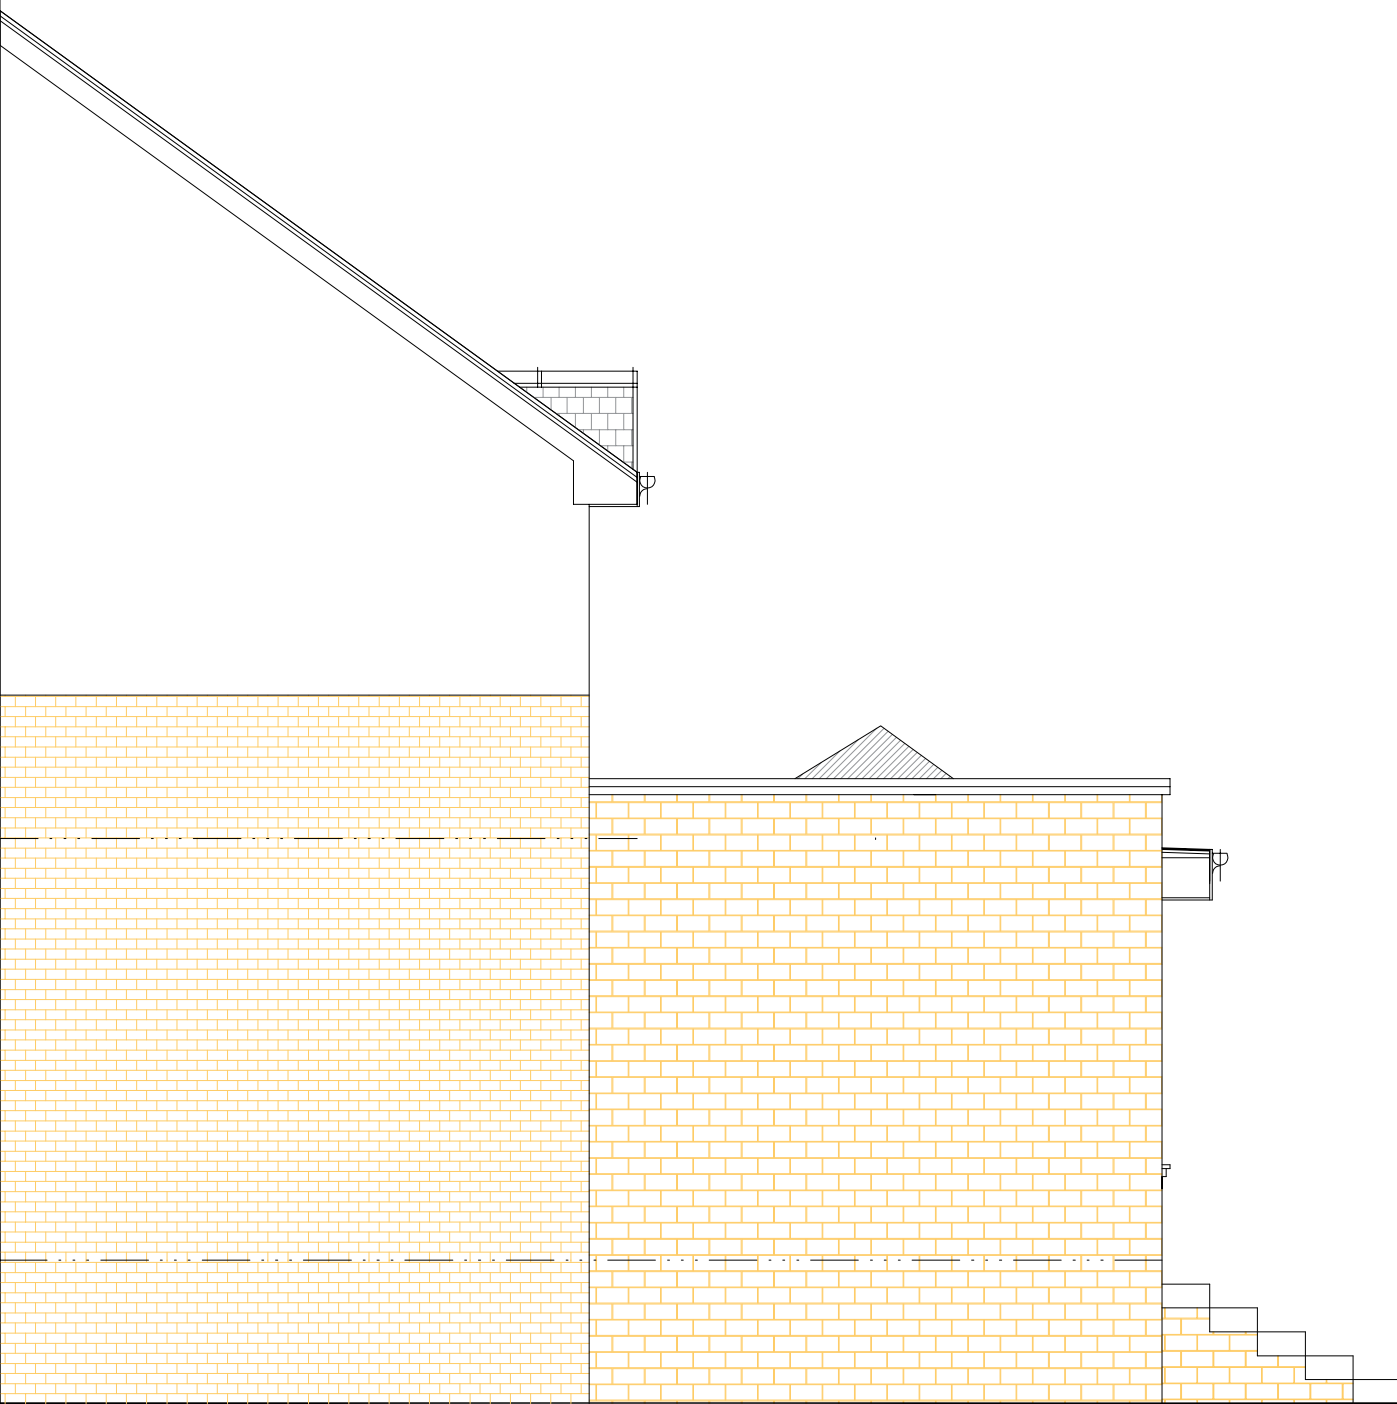

PROPOSED SIDE 2 ELEVATION

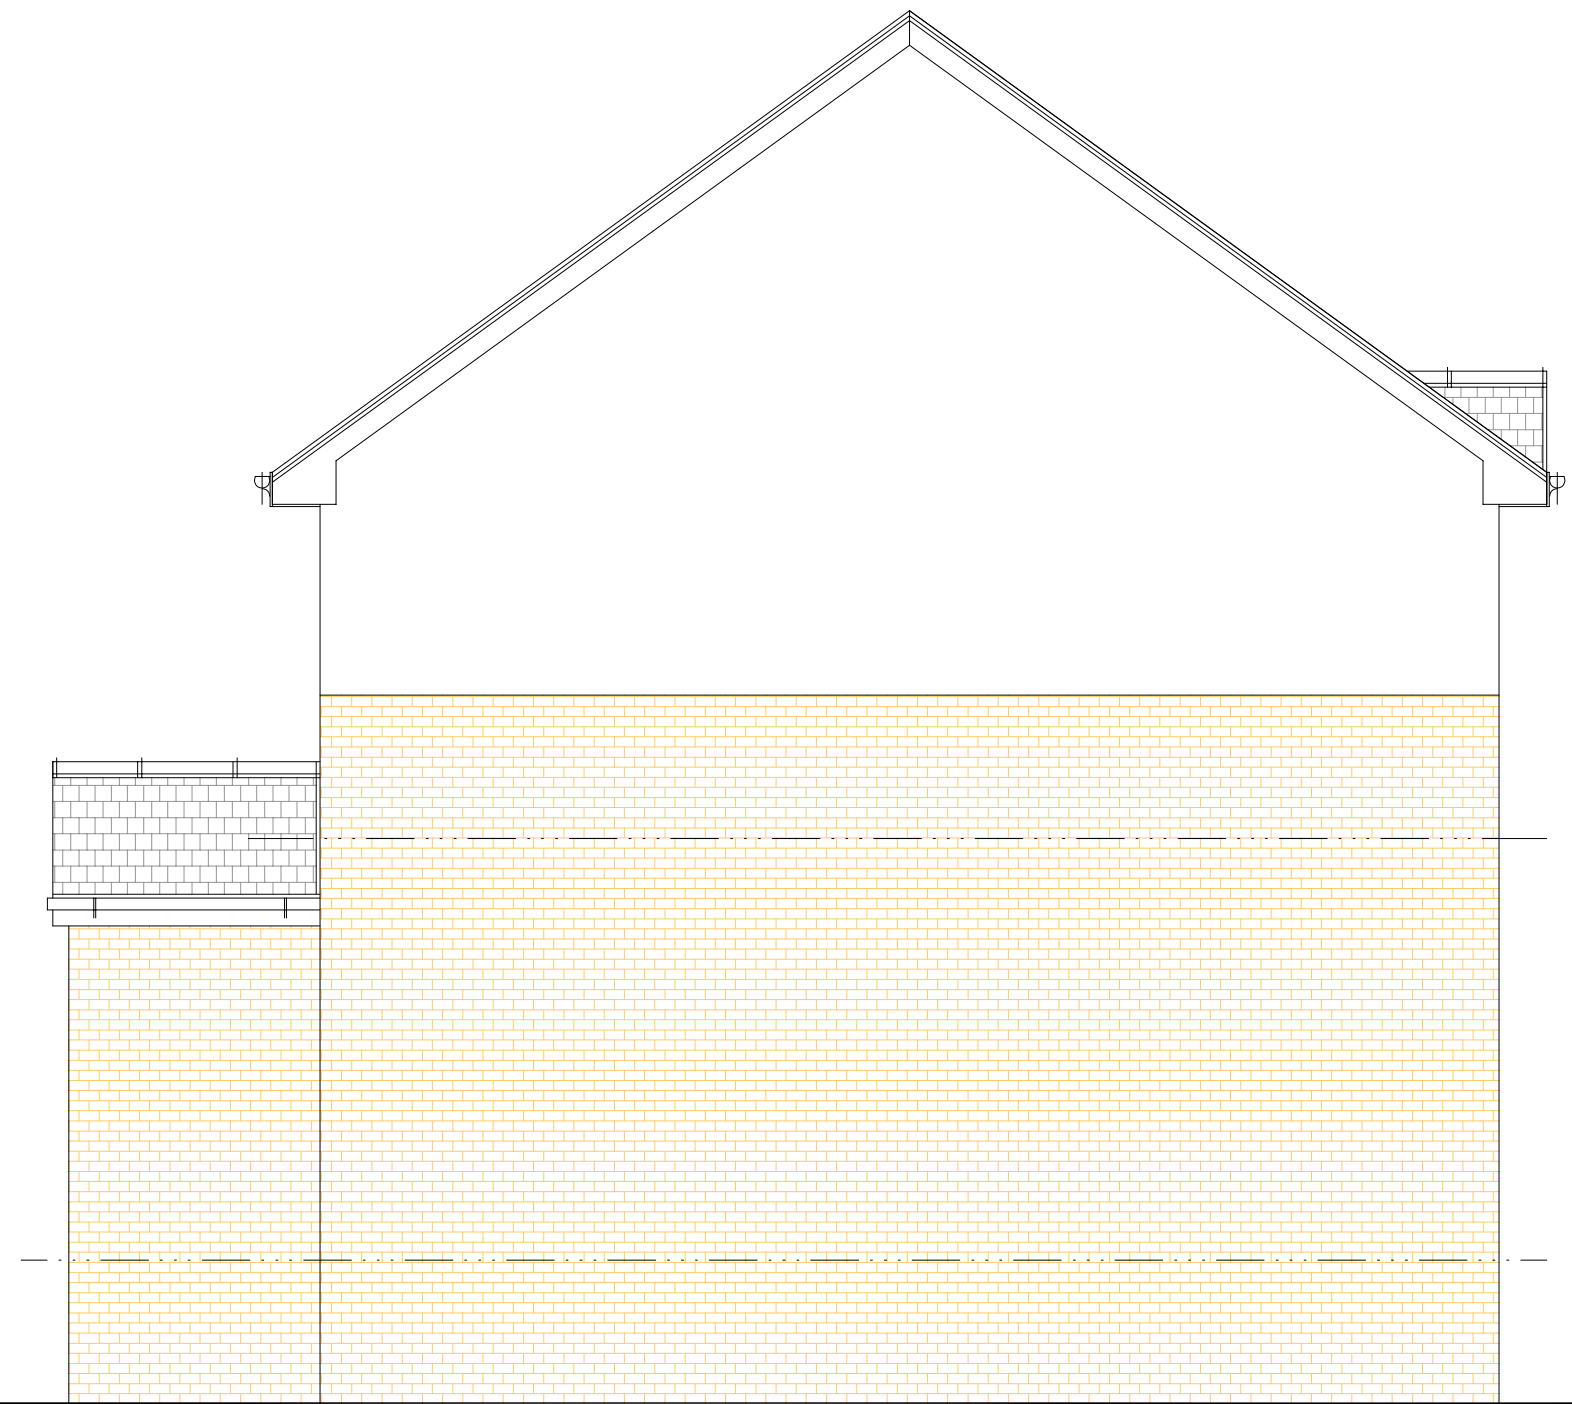

EXISTING SIDE 2 ELEVATION