


This drawing is solely for the purposes of obtaining planning/building warrant approval. The drawing may be suitable for constructional purposes but it may be necessary to augment/and or amend this information for this purpose. No liability will be accepted for any omission on this drawing should the drawing be used for constructional purposes.

This drawing, its contents and all information contained therein is protected by copyright. This drawing is for preliminary or planning purposes only unless specifically noted otherwise below, and does not constitute a construction issue drawing.




STREET ELEVATION AS EXISTING
SCALE 1/100

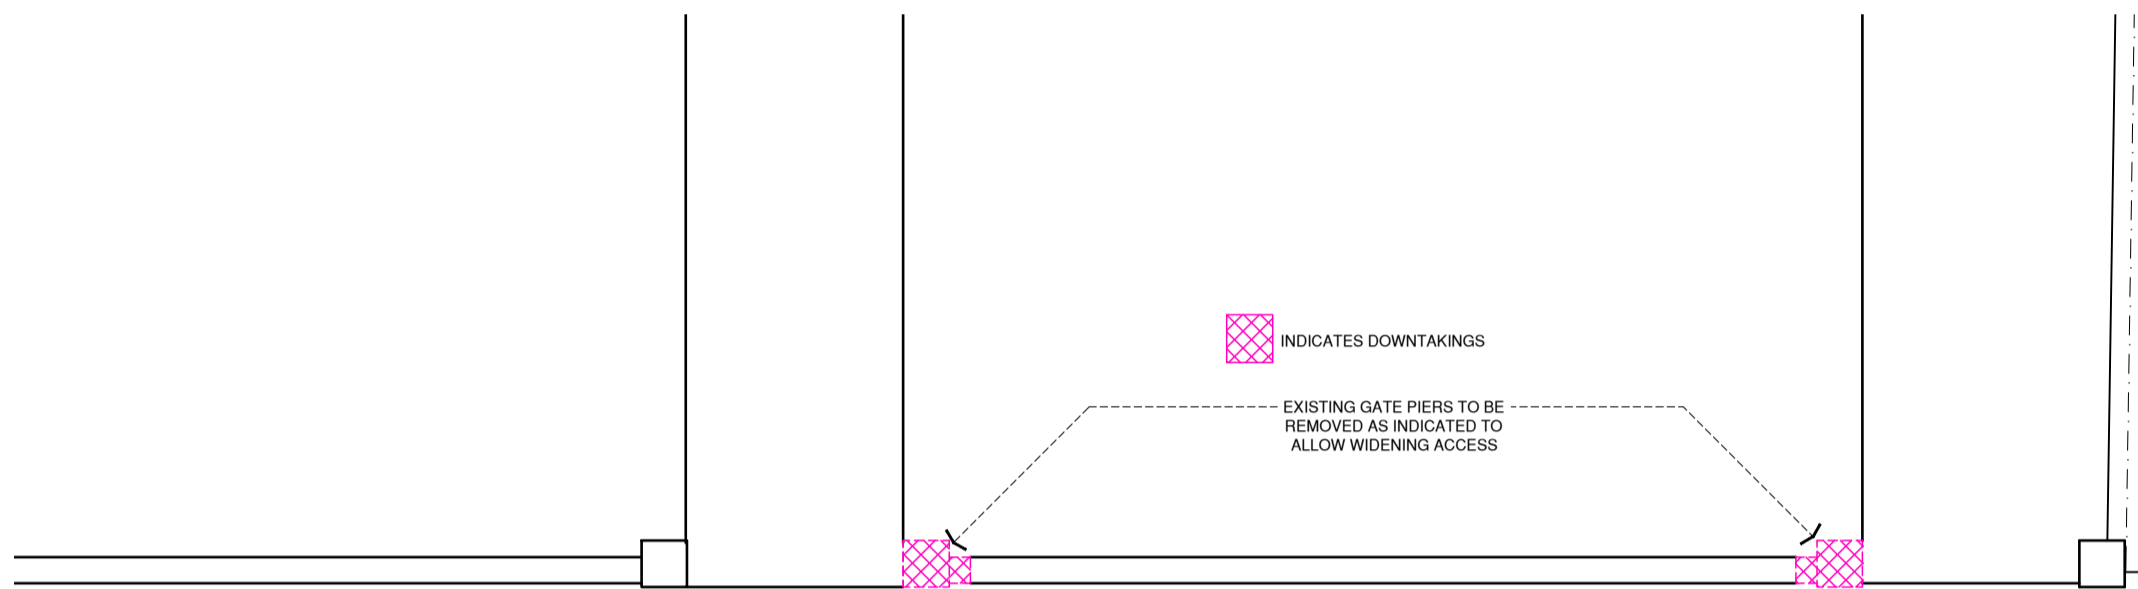


BOUNDARY WALL PLAN AS EXISTING
SCALE 1/100



STREET ELEVATION AS PROPOSED
SCALE 1/100

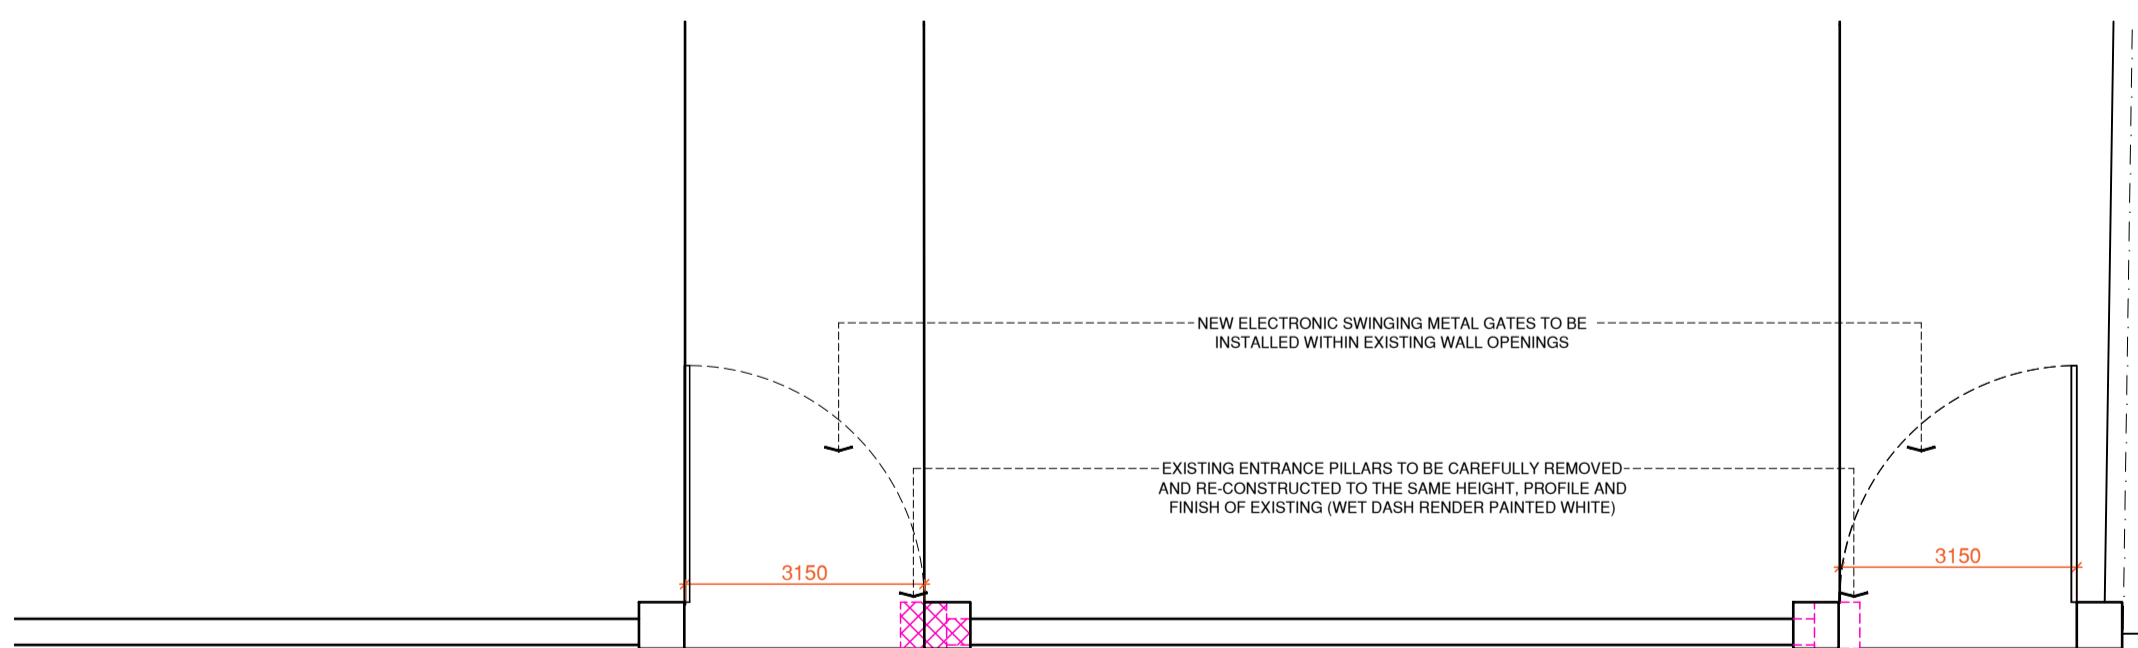

BOUNDARY WALL PLAN AS PROPOSED
SCALE 1/100

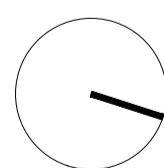

| rev | date | description | name |
|-------------------------------------|------|--------------|------|
| <input type="checkbox"/> | | preliminary | |
| <input checked="" type="checkbox"/> | | planning | |
| <input type="checkbox"/> | | warrant | |
| <input type="checkbox"/> | | tender | |
| <input type="checkbox"/> | | construction | |

**Thomson
Hunter
Associates**

post@thomsonhunter.co.uk | 01563 524171

Proposed New Entrance Gates

130 Bentinck Drive, Troon, KA10 6JB

Brian O'Neill

Entrance Plans and Elevations as Existing and Proposed

drawn: CL | checked: KR

scale: 1:100 @ A2 | date: 30.10.23

23.233.02(001)