



Existing Section A-A 1:100

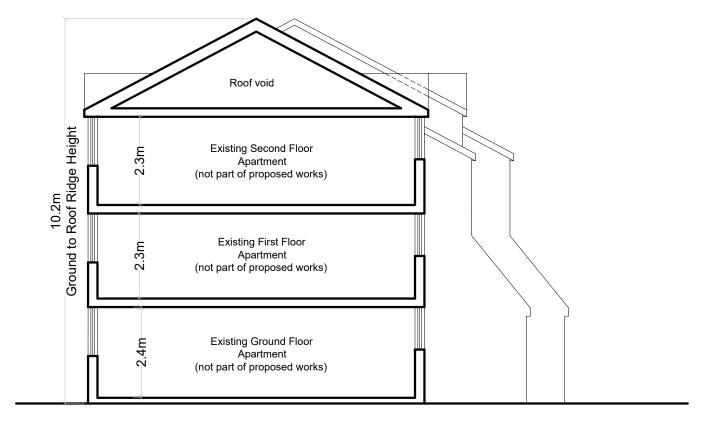

Existing Section B-B 1:100 2



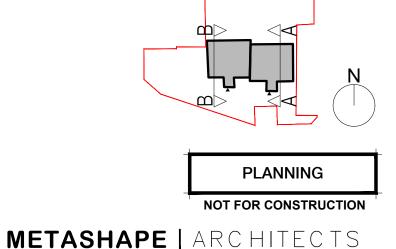

Notes

Initial

Revision Date Reason

	- · · · · · · · · · · · · · · · · · · ·	
		This descripe is far information only and is subject to Diaming Approx
		This drawing is for information only and is subject to Planning Appro
		Statutory undertaker searches, Building Control Approval, Detailed
		Development and Measured Survey.

Approval, iiled Design

Do not scale drawing. Figure dimensions to be worked to in all cases.

PROJECT 73-84 Courtlands Close, Watford, WD24 5GX	TITLE Existing Sections (Flat No. 73-84)	
SCALE 1:100 @ A3	DATE July 2023	DRAWING No 2023-068/P2010
DRAWN DK	reviewed <b>IPL</b>	REVISION